




Planning Issue Drawings

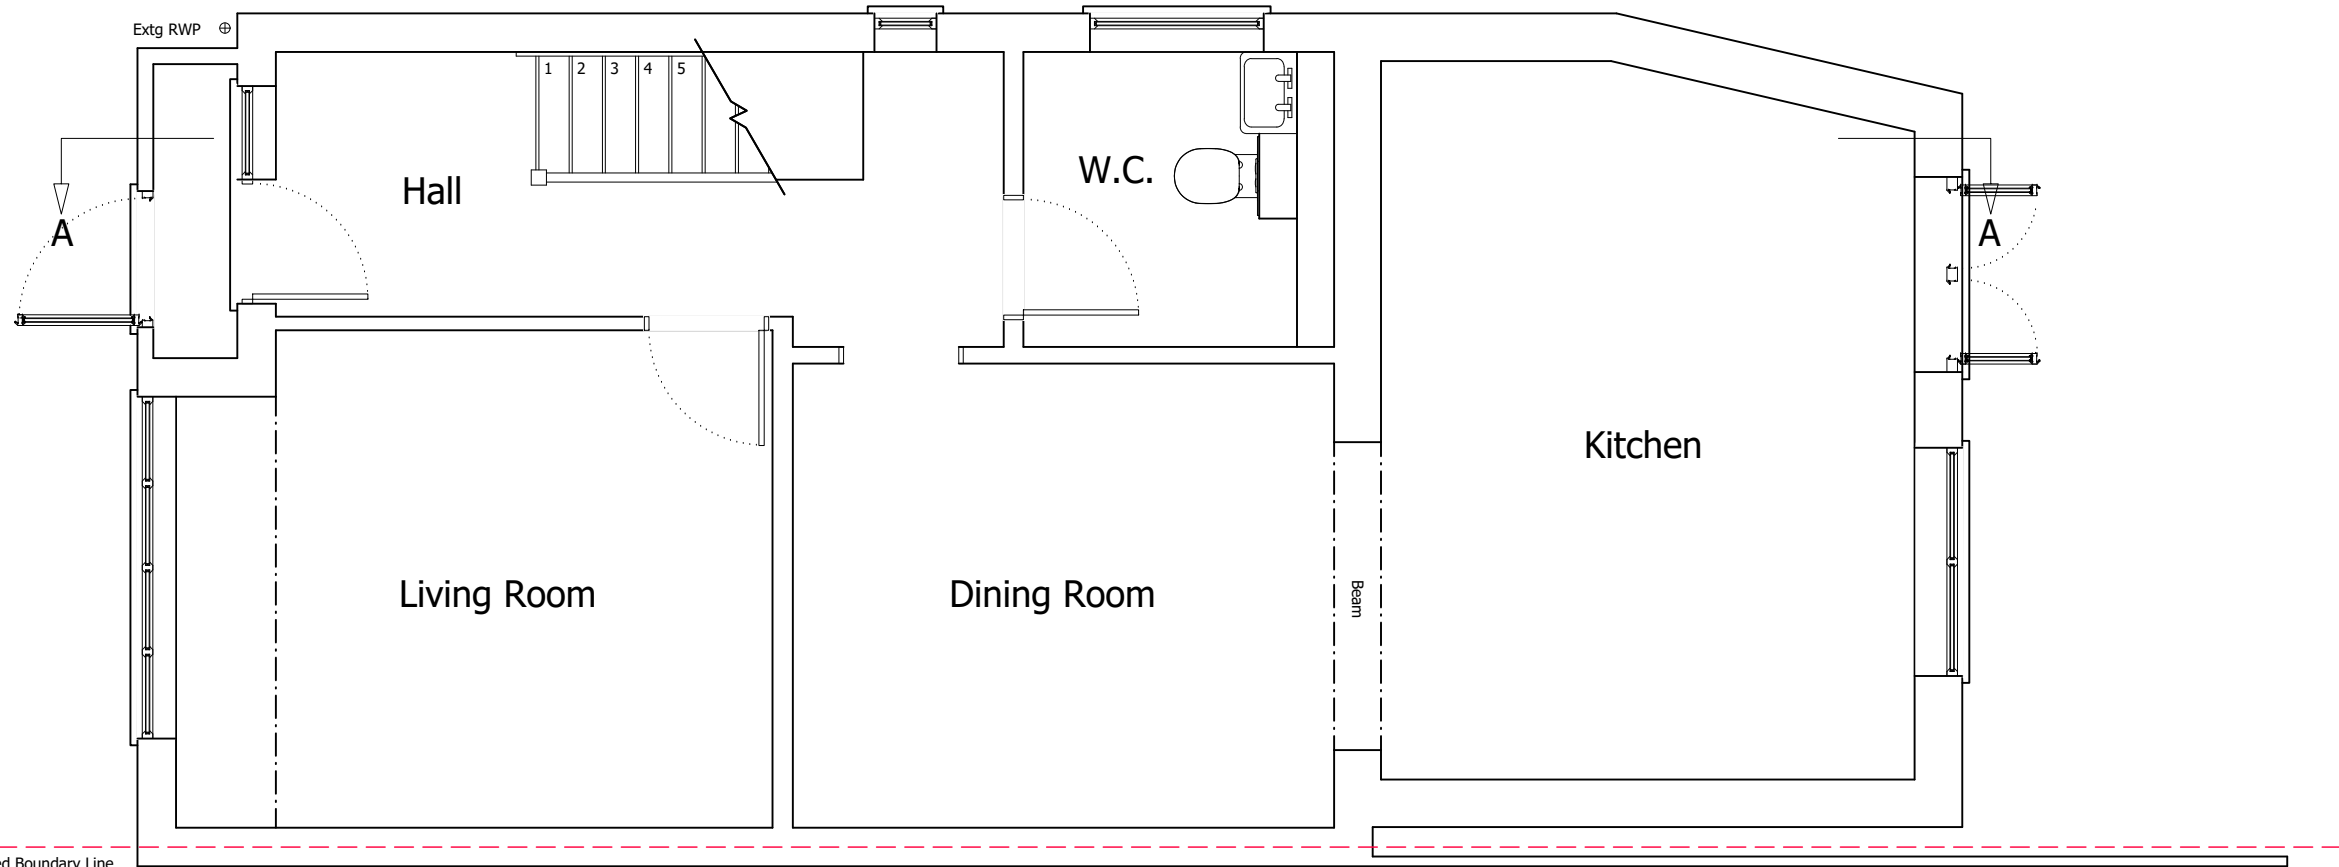

EXISTING GROUND FLOOR PLAN

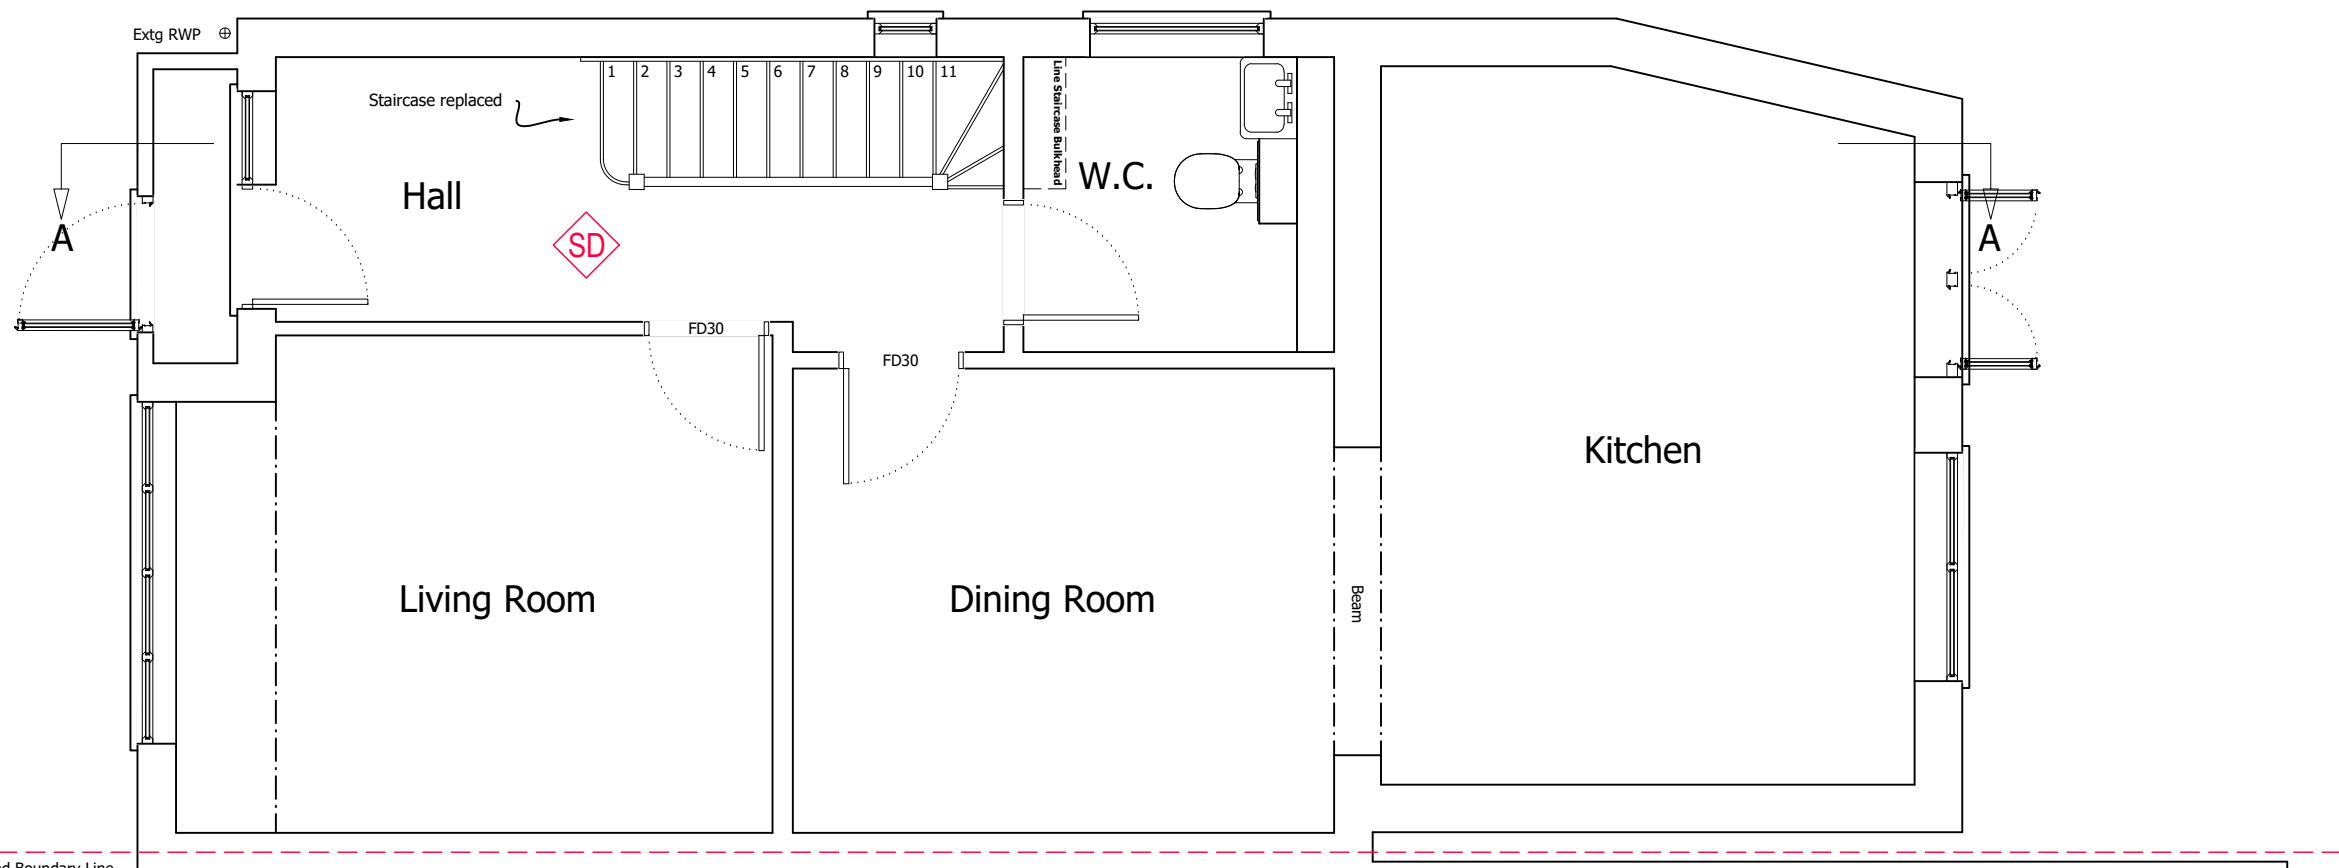

PROPOSED GROUND FLOOR PLAN

 

© Copyright.

This drawing is the subject of Intellectual Property Rights including copyright and design rights. You must not reproduce, copy, loan or submit this drawing to any other party without the written consent of the author.

Dimensions whether scaled or figured are for Planning & Building Control approvals only. The General Contractor is responsible for the verification of all dimensions on site and must inform the author of any discrepancies prior to the setting out or ordering of materials.

IT IS THE HOME OWNERS RESPONSIBILITY TO OBTAIN PARTY WALL, LINE OF JUNCTION OR NOTICE OF ADJACENT EXCAVATION AGREEMENTS.

Client Name (s):

Mr & Mrs Sample

Site Address:

1 Sample Road
Sample Town
SAM PLE

Local Authority:

Elmbridge

Project Description:

Loft Conversion

Drawing Title:

Existing & Proposed Ground Floor Plans

Drawing Number: Revision:

Drawing 1 ----


Date issued: Drawn by:

00/00/0000 JW



Scale: 1:50 @ A3




Planning Issue Drawings

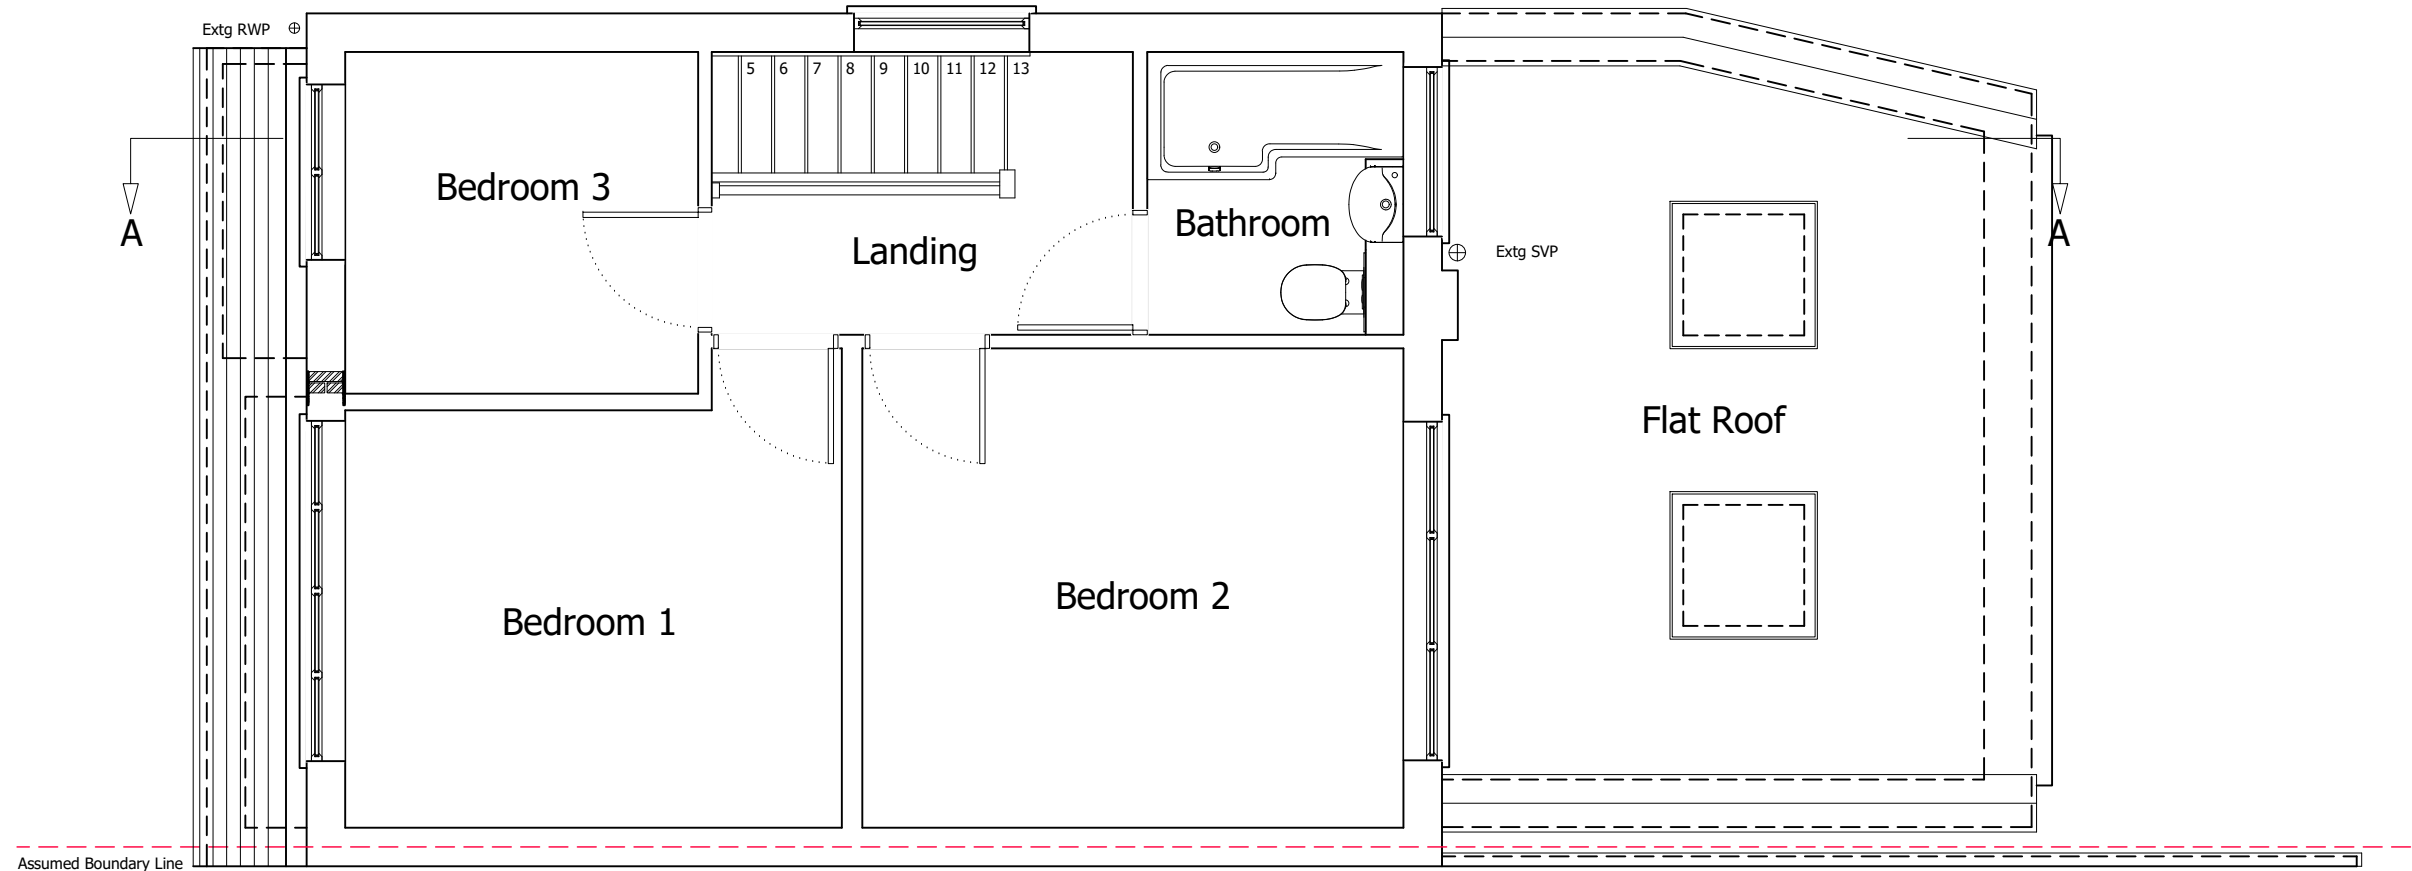

EXISTING FIRST FLOOR PLAN

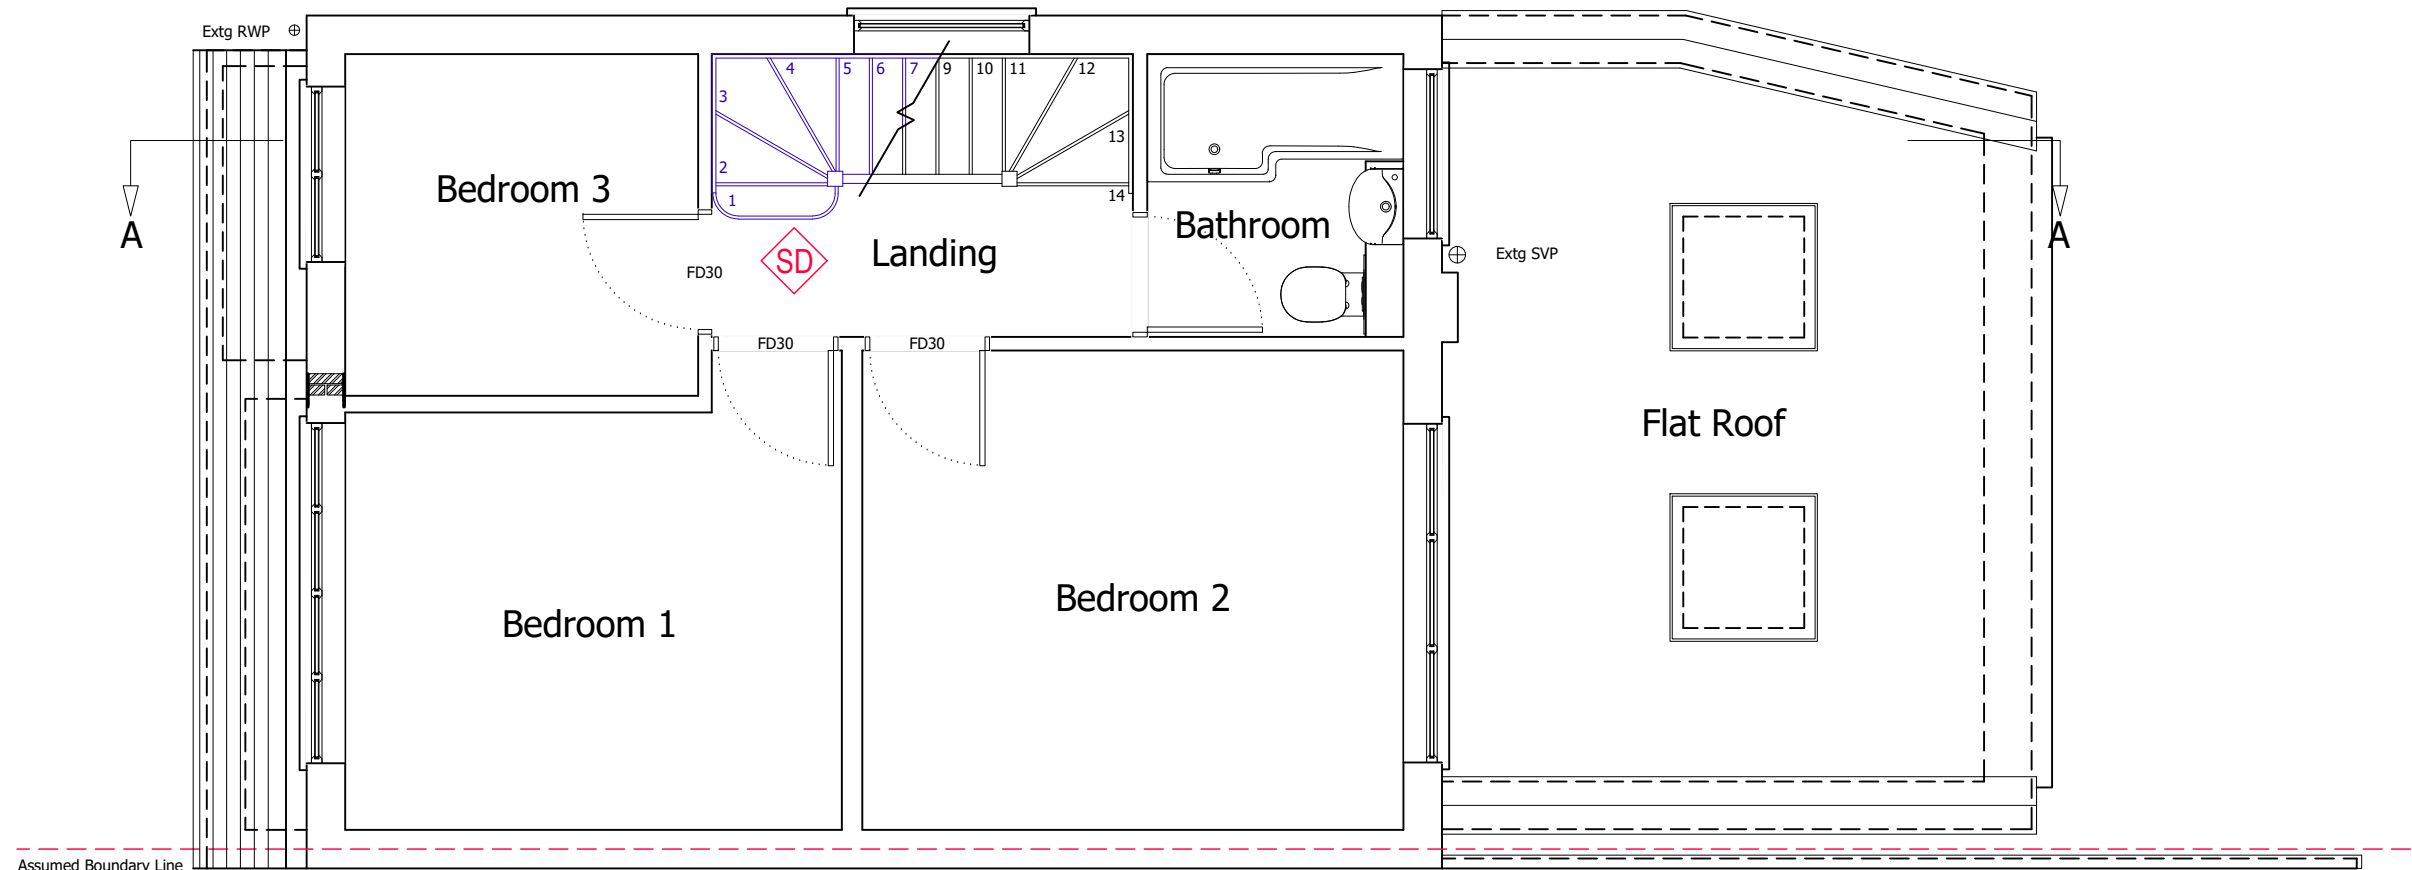 

PROPOSED FIRST FLOOR PLAN

 

© Copyright.

This drawing is the subject of Intellectual Property Rights including copyright and design rights. You must not reproduce, copy, loan or submit this drawing to any other party without the written consent of the author.

Dimensions whether scaled or figured are for Planning & Building Control approvals only. The General Contractor is responsible for the verification of all dimensions on site and must inform the author of any discrepancies prior to the setting out or ordering of materials.

IT IS THE HOME OWNERS RESPONSIBILITY TO OBTAIN PARTY WALL, LINE OF JUNCTION OR NOTICE OF ADJACENT EXCAVATION AGREEMENTS.

Client Name (s):

Mr & Mrs Sample

Site Address:

1 Sample Road
Sample Town
SAM PLE

Local Authority:

Elmbridge

Project Description:

Loft Conversion

Drawing Title:

Existing & Proposed First Floor Plans

Drawing Number: **Revision:**

Drawing 2

Date issued: **Drawn by:**

00/00/0000

JW

Scale: 1:50 @ A3



Planning Issue Drawings

© Copyright.

This drawing is the subject of Intellectual Property Rights including copyright and design rights. You must not reproduce, copy, loan or submit this drawing to any other party without the written consent of the author.

Dimensions whether scaled or figured are for Planning & Building Control approvals only. The General Contractor is responsible for the verification of all dimensions on site and must inform the author of any discrepancies prior to the setting out or ordering of materials.

IT IS THE HOME OWNERS RESPONSIBILITY TO OBTAIN PARTY WALL, LINE OF JUNCTION OR NOTICE OF ADJACENT EXCAVATION AGREEMENTS.

Client Name (s):

Mr & Mrs Sample

Site Address:

1 Sample Road
Sample Town
SAM PLE

Local Authority:

Elmbridge

Project Description:

Loft Conversion

Drawing Title:

Proposed Loft Floor Plan


Drawing Number: **Revision:**

Drawing 3 ----


Date issued: **Drawn by:**

00/00/0000 JW


Scale: 1:50 @ A3

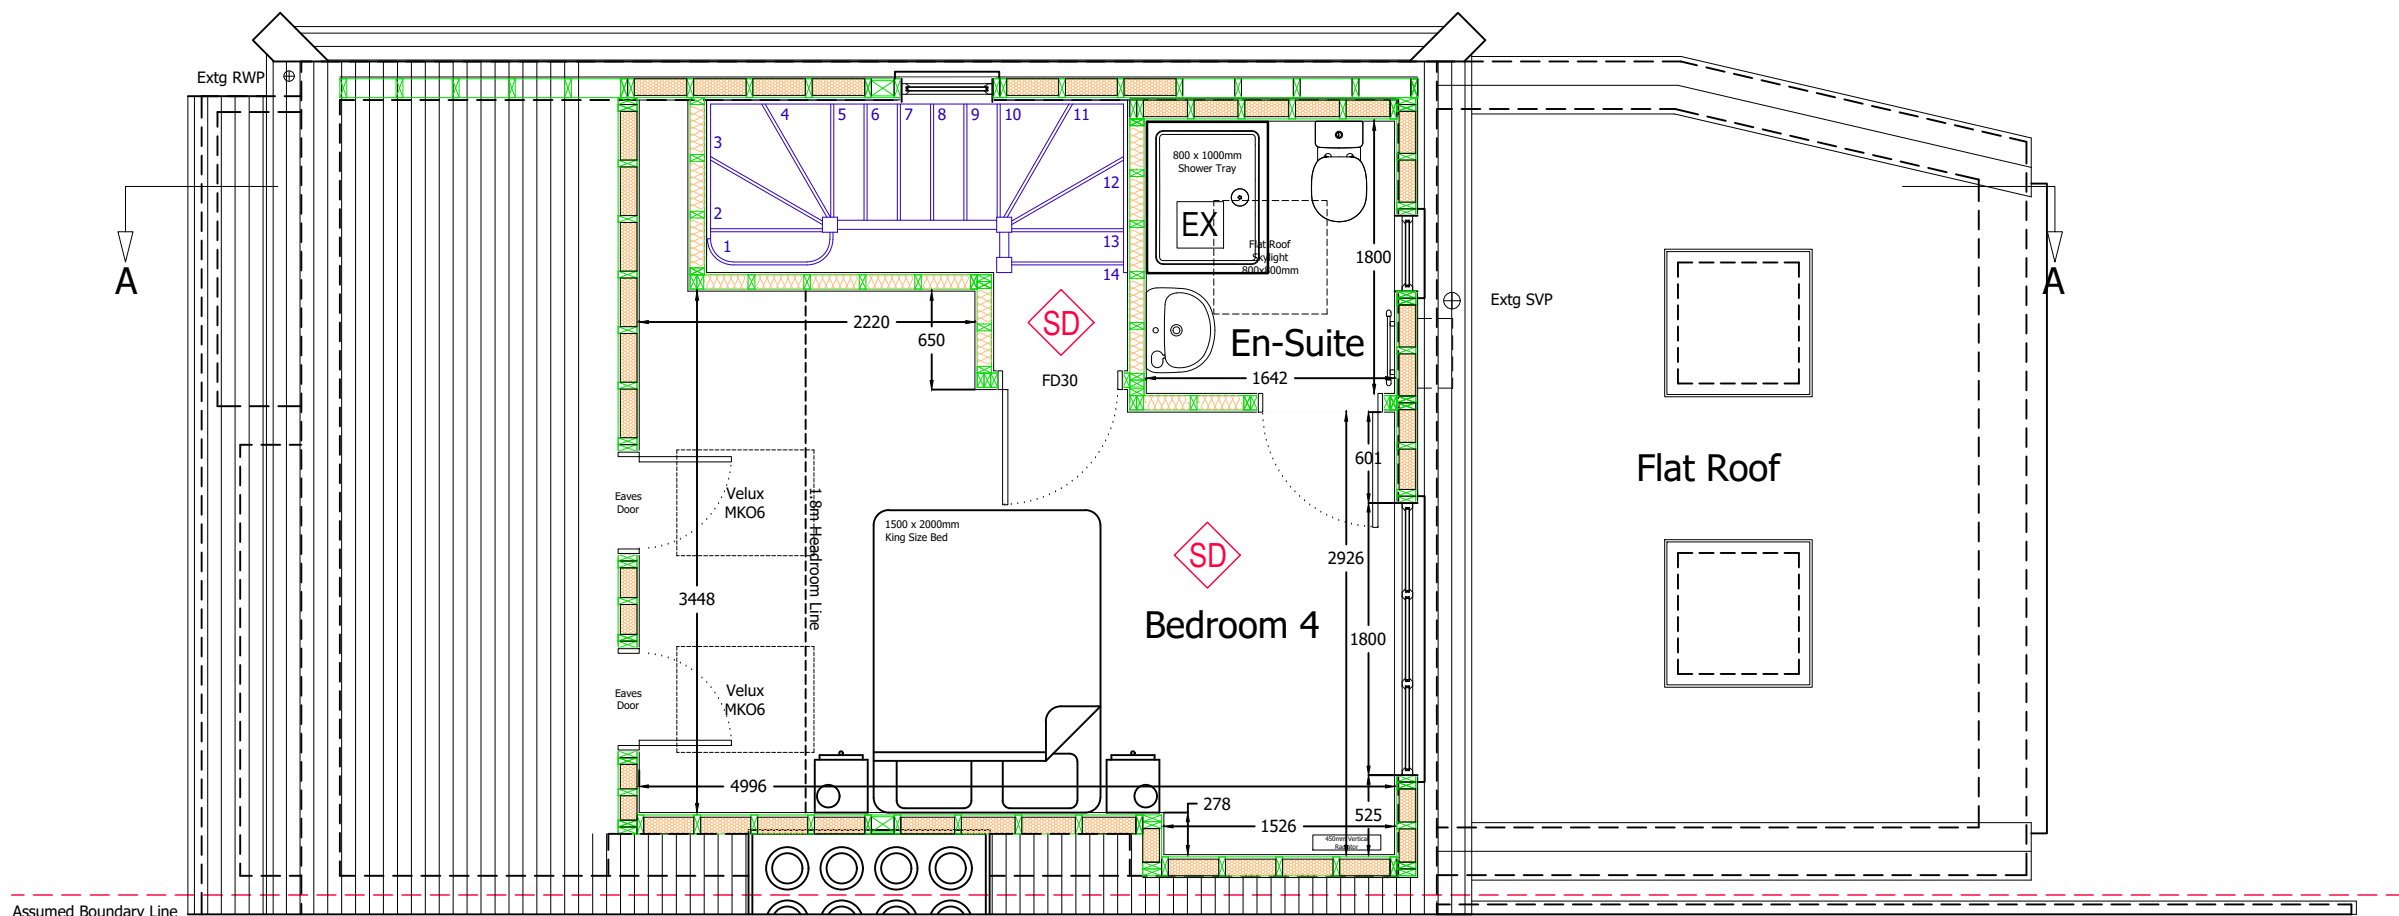



PROPOSED LOFT FLOOR PLAN

 

Planning Issue Drawings

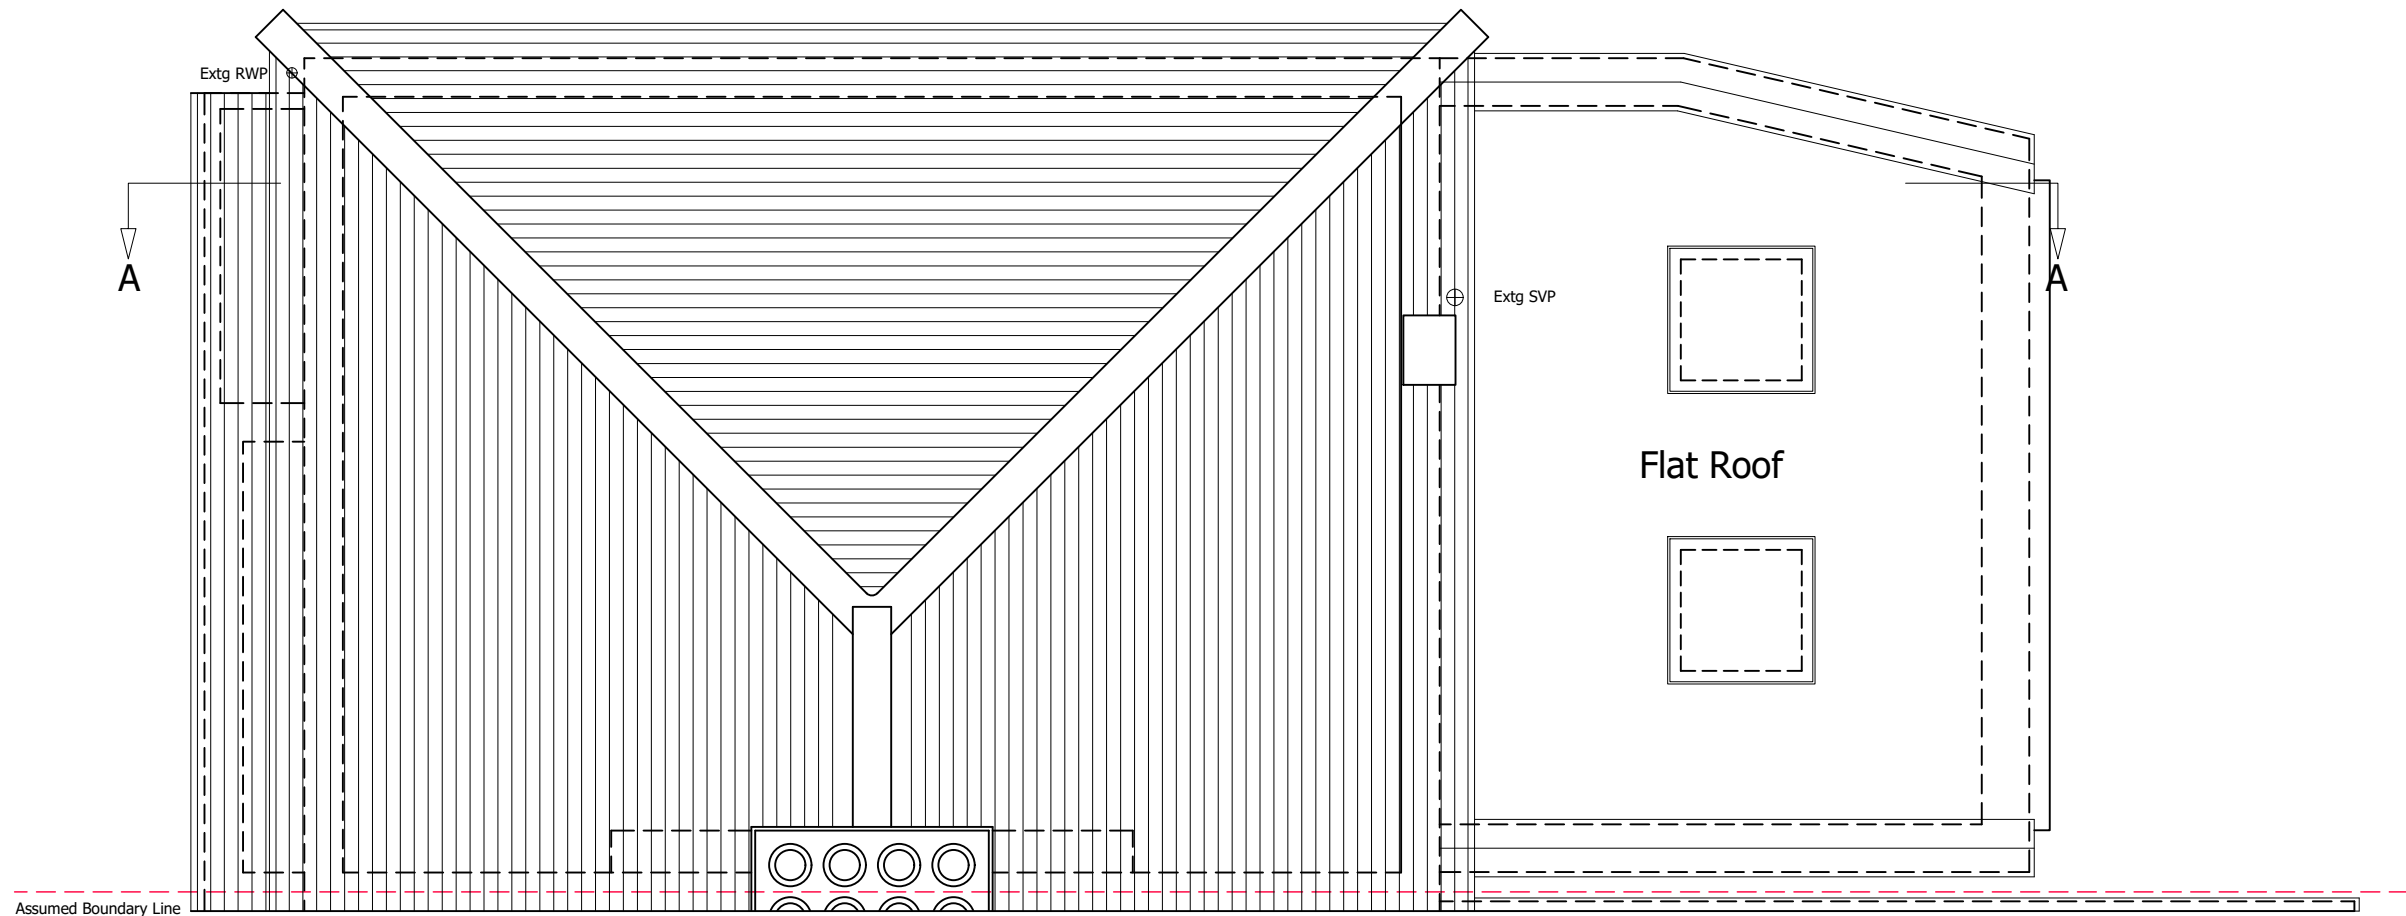

EXISTING ROOF PLAN

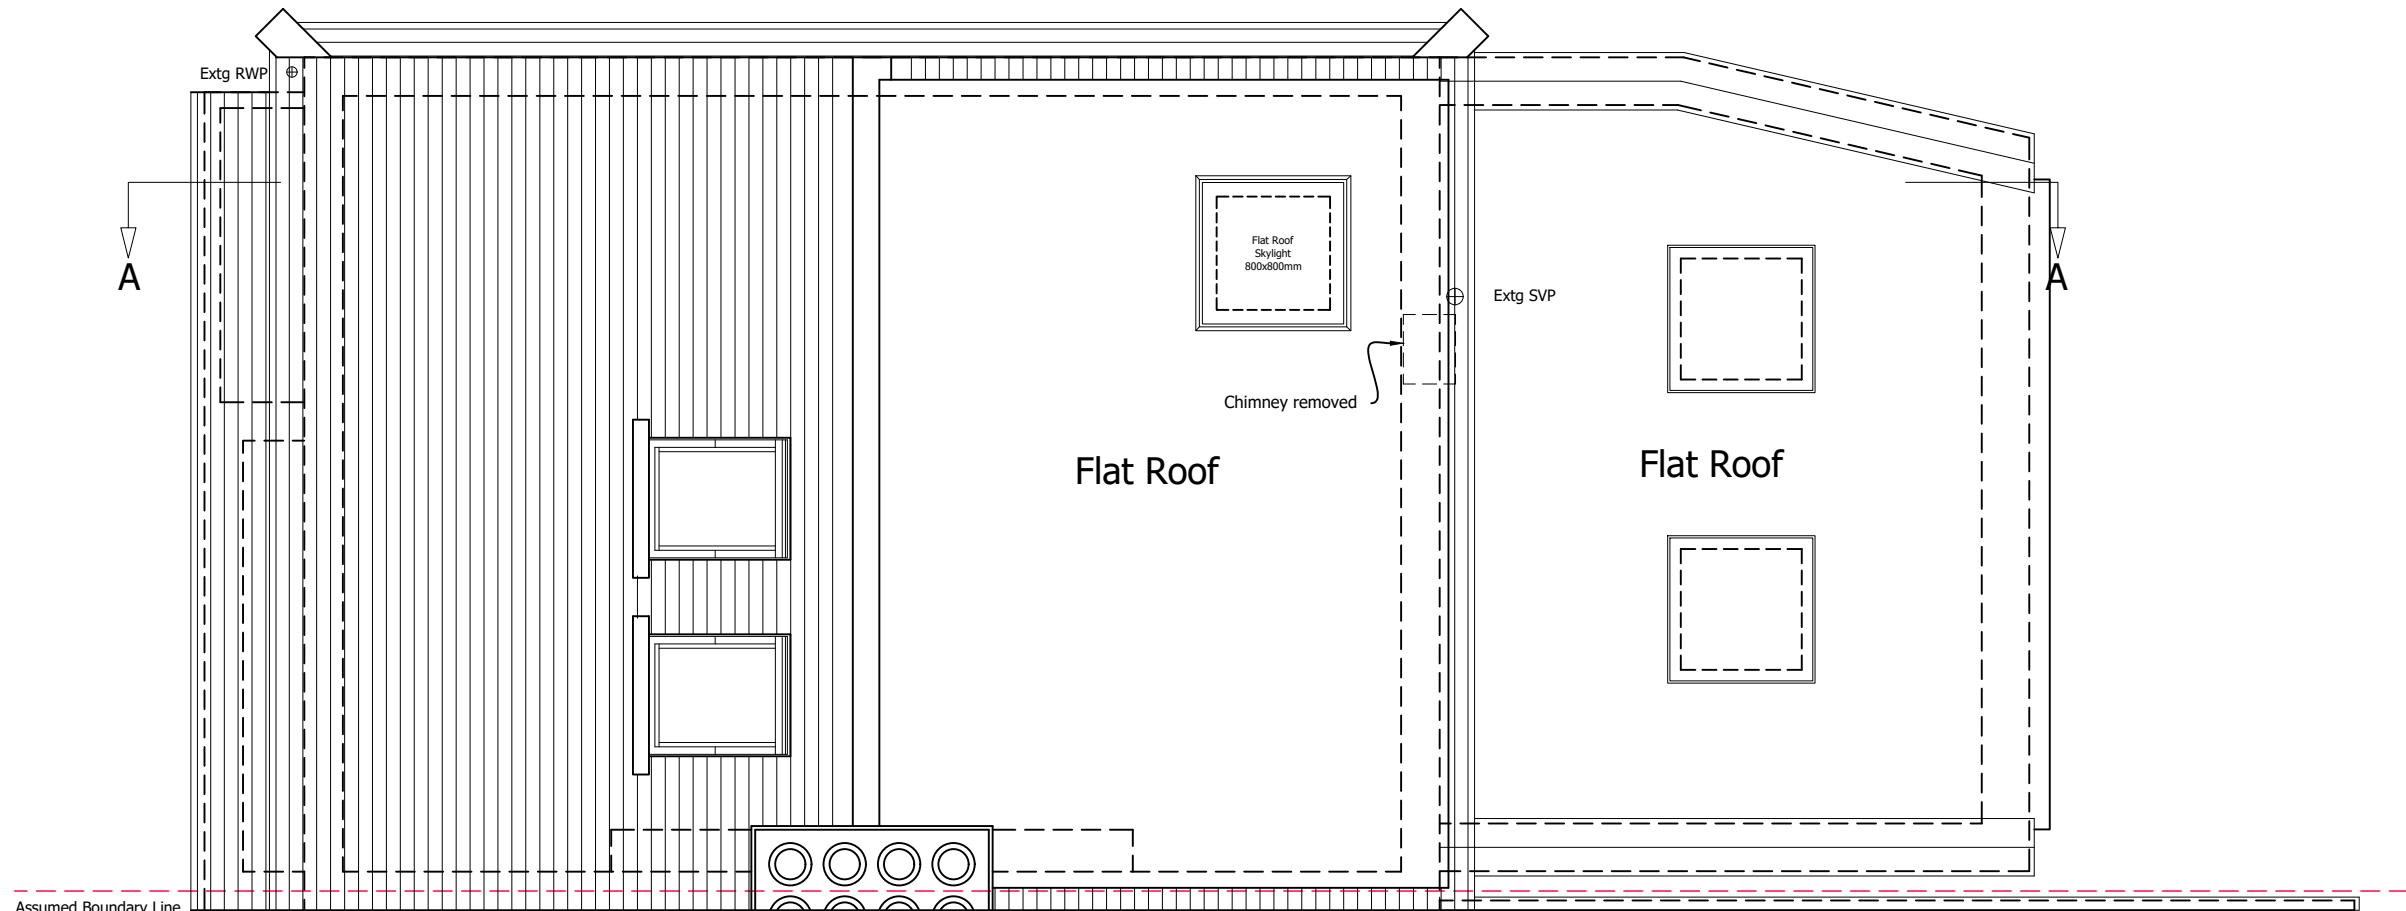 

PROPOSED ROOF PLAN



© Copyright.

This drawing is the subject of Intellectual Property Rights including copyright and design rights. You must not reproduce, copy, loan or submit this drawing to any other party without the written consent of the author.

Dimensions whether scaled or figured are for Planning & Building Control approvals only. The General Contractor is responsible for the verification of all dimensions on site and must inform the author of any discrepancies prior to the setting out or ordering of materials.

IT IS THE HOME OWNERS RESPONSIBILITY TO OBTAIN PARTY WALL, LINE OF JUNCTION OR NOTICE OF ADJACENT EXCAVATION AGREEMENTS.

Client Name (s):

Mr & Mrs Sample

Site Address:

1 Sample Road
Sample Town
SAM PLE

Local Authority:

Elmbridge

Project Description:

Loft Conversion

Drawing Title:

Existing & Proposed Roof Plans

Drawing Number: Revision:

Drawing 4 ----


Date issued: Drawn by:

00/00/0000 JW


Scale: 1:50 @ A3



Planning Issue Drawings

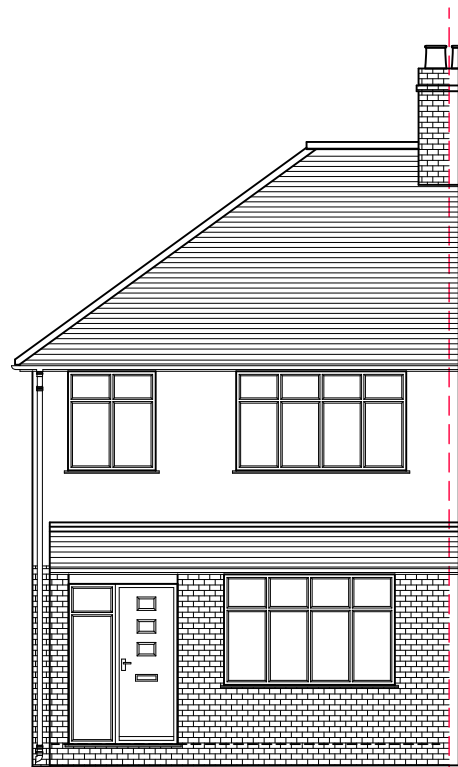


EXISTING FRONT ELEVATION

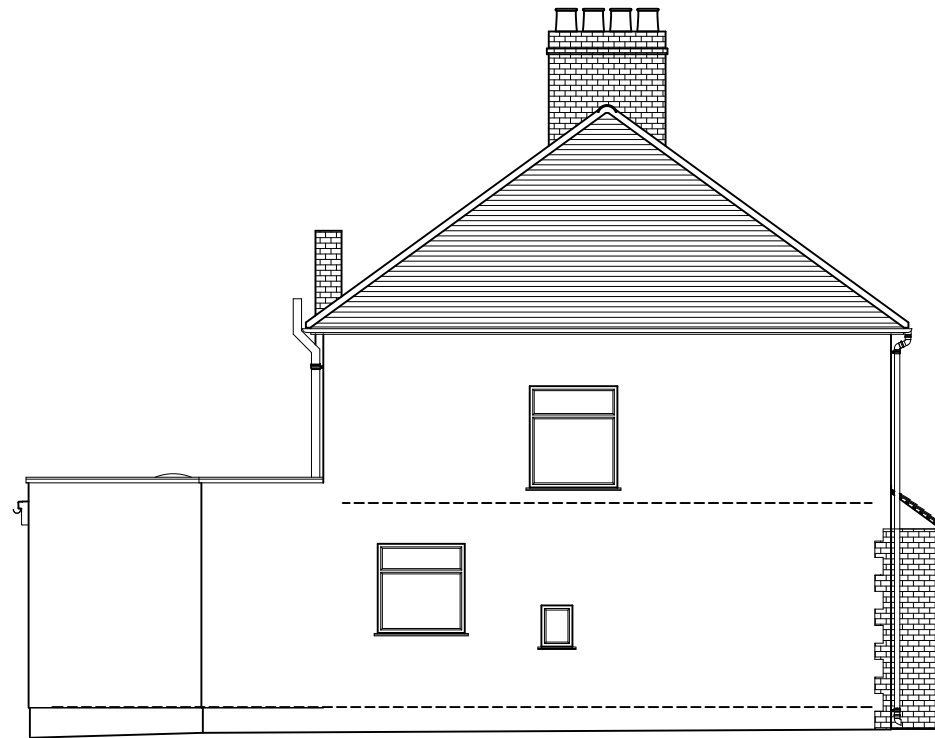

EXISTING LEFT SIDE ELEVATION



EXISTING REAR ELEVATION

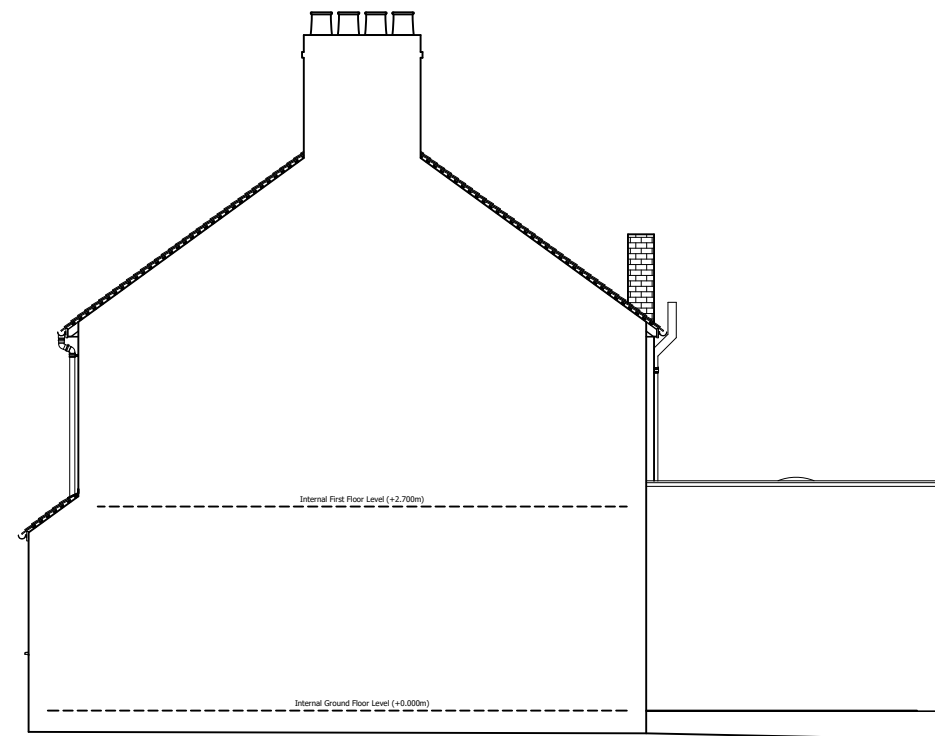

EXISTING RIGHT SIDE ELEVATION



© Copyright.

This drawing is the subject of Intellectual Property Rights including copyright and design rights. You must not reproduce, copy, loan or submit this drawing to any other party without the written consent of the author.

Dimensions whether scaled or figured are for Planning & Building Control approvals only. The General Contractor is responsible for the verification of all dimensions on site and must inform the author of any discrepancies prior to the setting out or ordering of materials.

IT IS THE HOME OWNERS RESPONSIBILITY TO OBTAIN PARTY WALL, LINE OF JUNCTION OR NOTICE OF ADJACENT EXCAVATION AGREEMENTS.

Client Name (s):

Mr & Mrs Sample

Site Address:

1 Sample Road
Sample Town
SAM PLE

Local Authority:

Elmbridge

Project Description:

Loft Conversion

Drawing Title:

Existing Elevations

Drawing Number: Revision:

Drawing 5

Date issued: Drawn by:

00/00/0000

JW


Scale: 1:100 @ A3



Planning Issue Drawings




PROPOSED FRONT ELEVATION

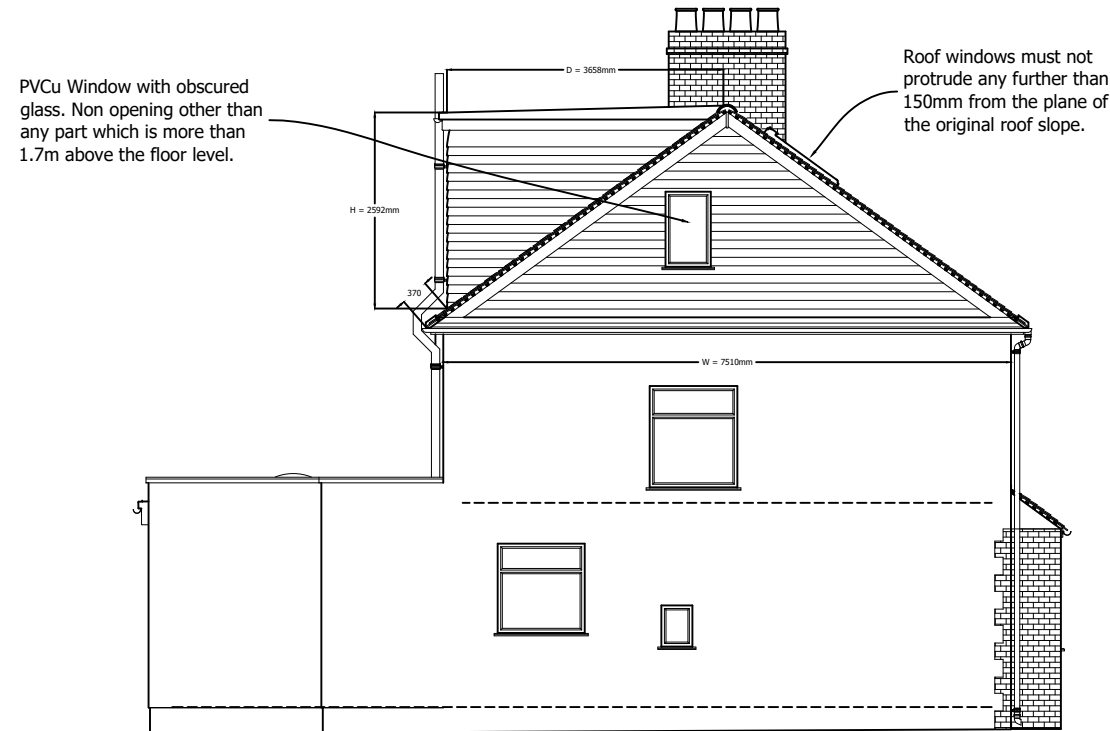

PROPOSED LEFT SIDE ELEVATION



PROPOSED REAR ELEVATION

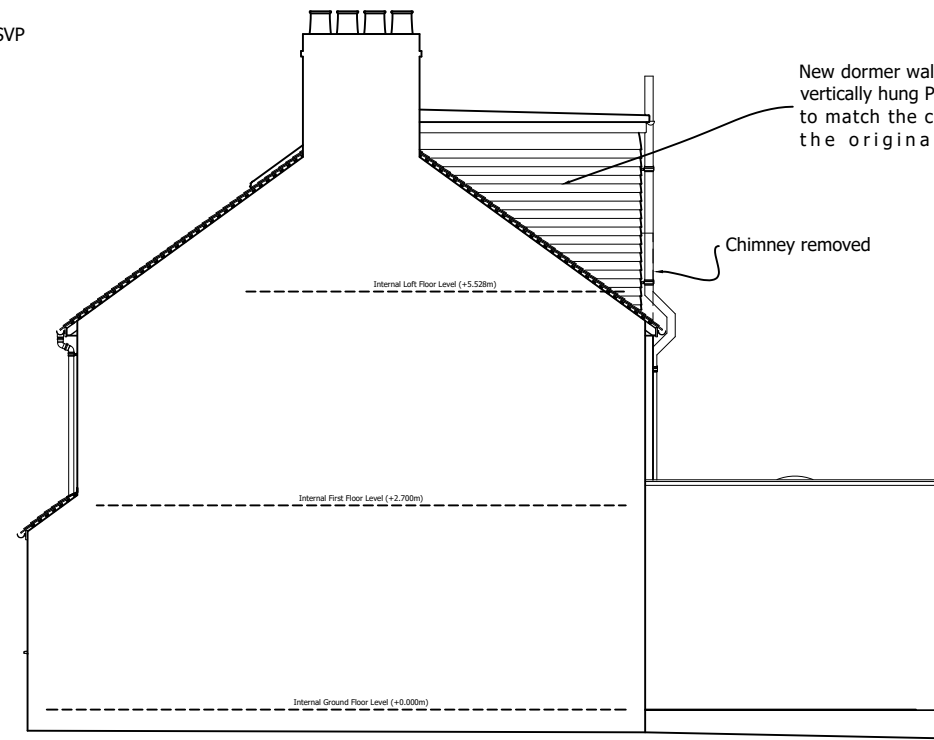

PROPOSED RIGHT SIDE ELEVATION

Volume Calculations:

V1 : Volume Added by Hip to Gable

W = 7.51m
R = 2.73m
B = 3.75m


$$V1 : = (7.51 \times 2.73 \times 3.75) / 6 = 12.81m^3$$

V2 : Volume Added by Rear Dormer

L = 5.31m
H = 2.59m
D = 3.66m

$$V2 : = ((2.59 \times 3.66)/2) \times 5.31 = 25.17m^3$$

Total Volume Added by Whole Development = 37.98m³

 

© Copyright.

This drawing is the subject of Intellectual Property Rights including copyright and design rights. You must not reproduce, copy, loan or submit this drawing to any other party without the written consent of the author.

Dimensions whether scaled or figured are for Planning & Building Control approvals only. The General Contractor is responsible for the verification of all dimensions on site and must inform the author of any discrepancies prior to the setting out or ordering of materials.

IT IS THE HOME OWNERS RESPONSIBILITY TO OBTAIN PARTY WALL, LINE OF JUNCTION OR NOTICE OF ADJACENT EXCAVATION AGREEMENTS.

Client Name (s):

Mr & Mrs Sample

Site Address:

1 Sample Road
Sample Town
SAM PLE

Local Authority:

Elmbridge

Project Description:

Loft Conversion

Drawing Title:

Proposed Elevations

Drawing Number: Revision:

Drawing 6

Date issued: Drawn by:

00/00/0000

JW


Scale: 1:100 @ A3



Planning Issue Drawings



EXISTING SECTION A-A

 

© Copyright.

This drawing is the subject of Intellectual Property Rights including copyright and design rights. You must not reproduce, copy, loan or submit this drawing to any other party without the written consent of the author.

Dimensions whether scaled or figured are for Planning & Building Control approvals only. The General Contractor is responsible for the verification of all dimensions on site and must inform the author of any discrepancies prior to the setting out or ordering of materials.

IT IS THE HOME OWNERS RESPONSIBILITY TO OBTAIN PARTY WALL, LINE OF JUNCTION OR NOTICE OF ADJACENT EXCAVATION AGREEMENTS.

Client Name (s):

Mr & Mrs Sample

Site Address:

1 Sample Road
Sample Town
SAM PLE

Local Authority:

Elmbridge

Project Description:

Loft Conversion

Drawing Title:

Existing Section A-A

Drawing Number: Revision:

Drawing 7

Date issued: Drawn by:


00/00/0000

JW


Scale: 1:50 @ A3



Planning Issue Drawings

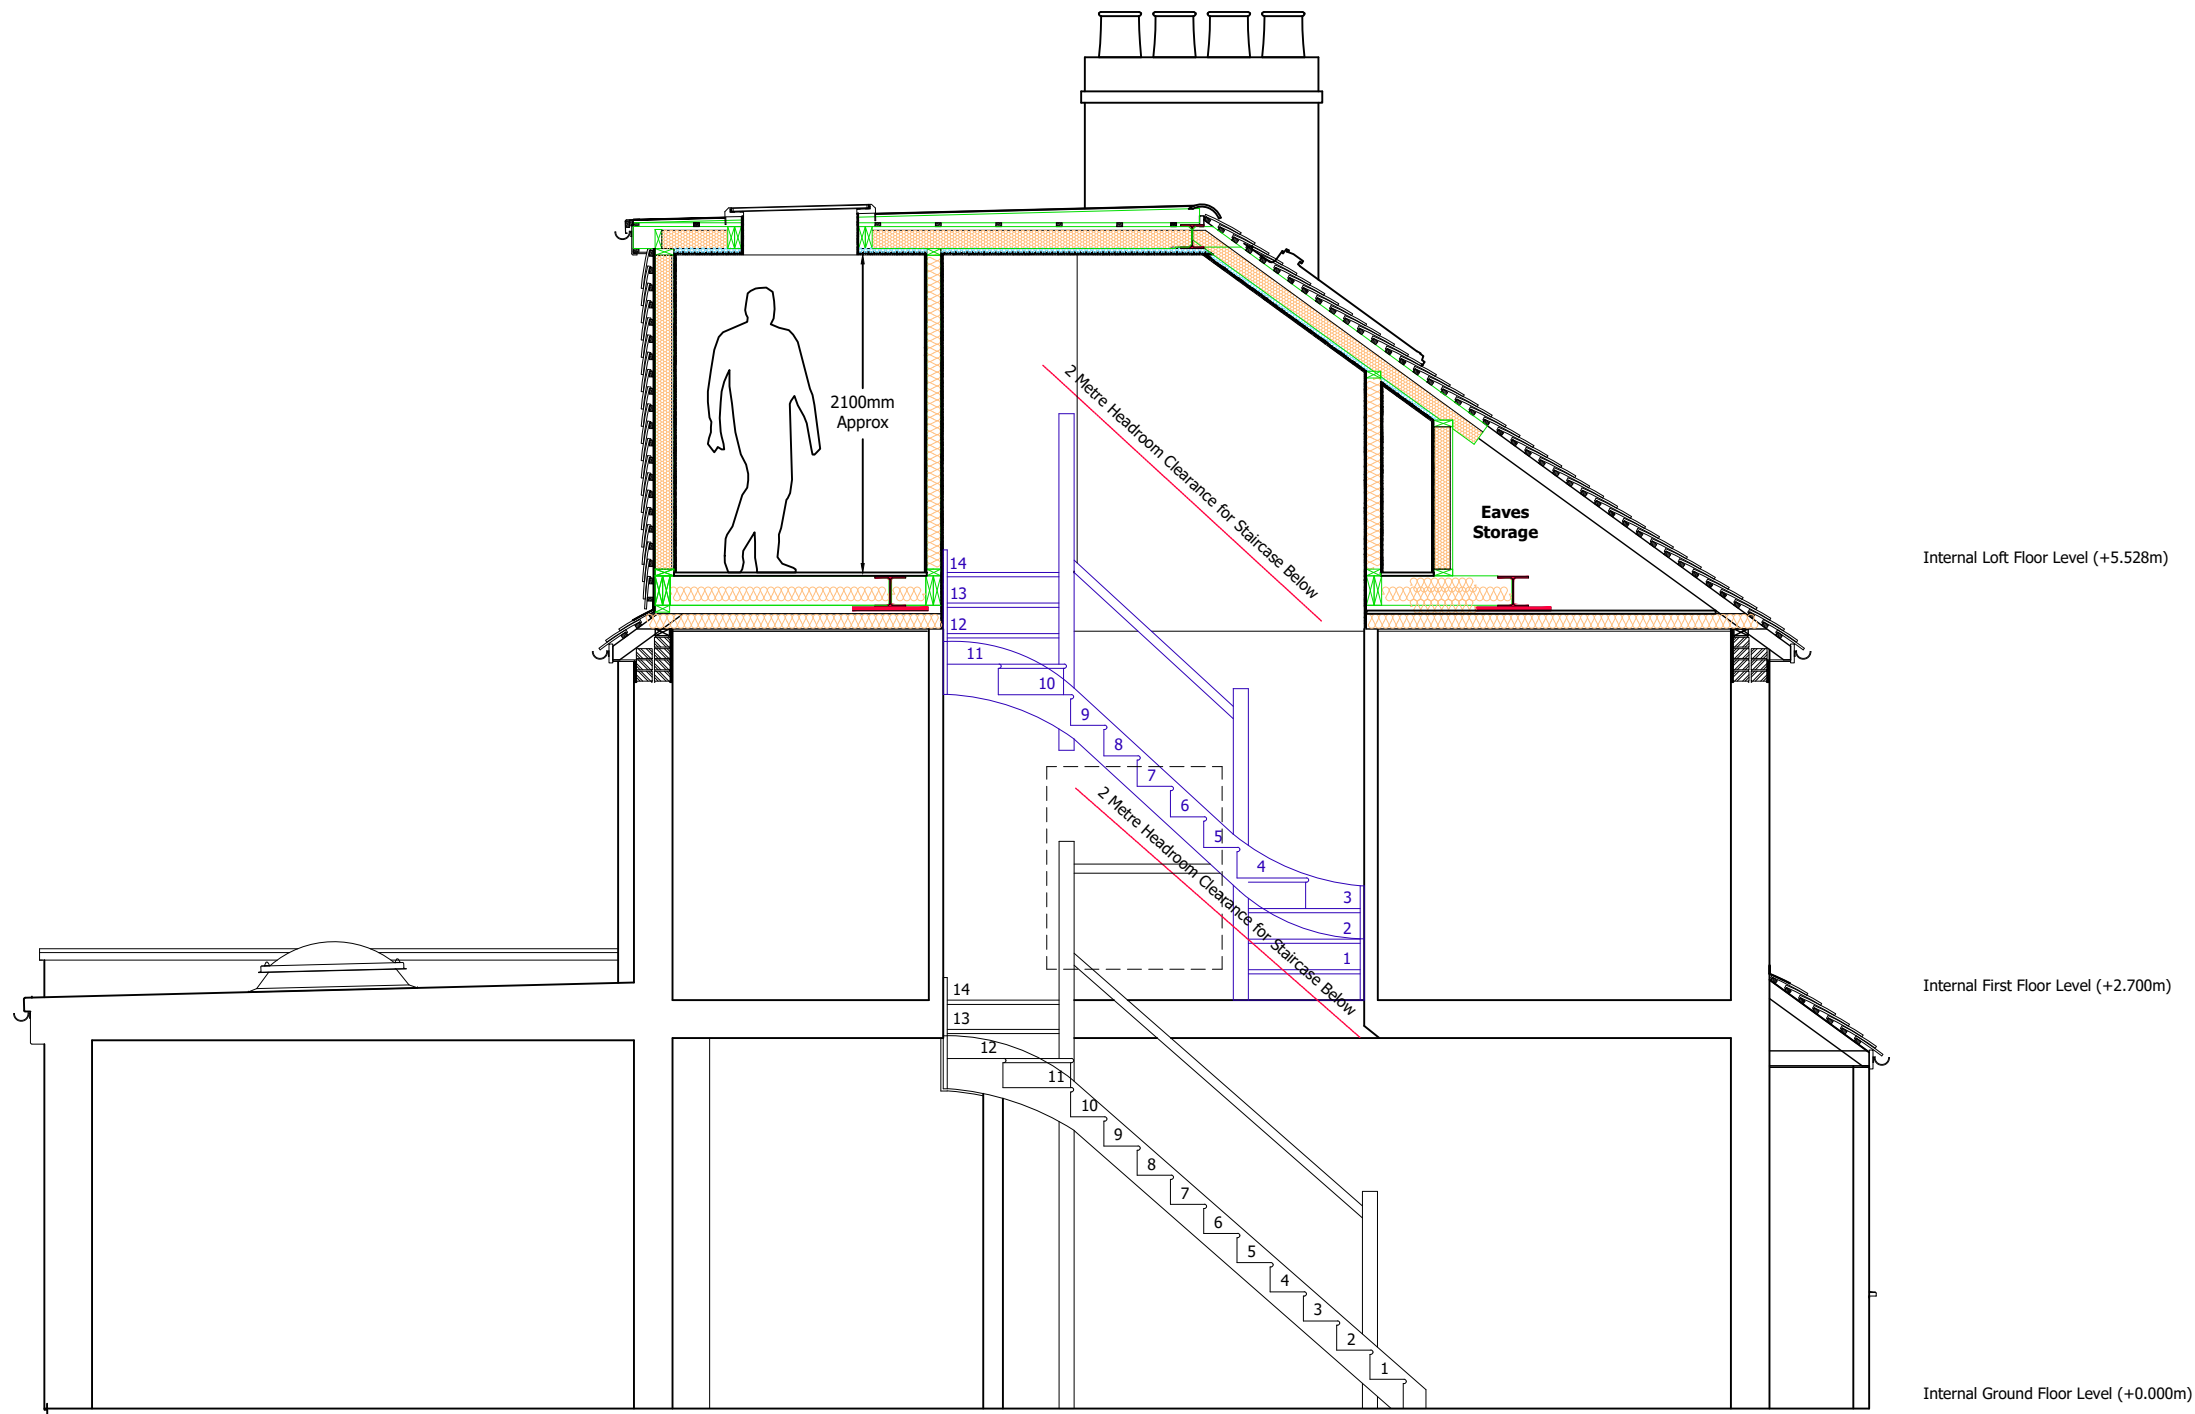

PROPOSED SECTION A-A

 

© Copyright.

This drawing is the subject of Intellectual Property Rights including copyright and design rights. You must not reproduce, copy, loan or submit this drawing to any other party without the written consent of the author.

Dimensions whether scaled or figured are for Planning & Building Control approvals only. The General Contractor is responsible for the verification of all dimensions on site and must inform the author of any discrepancies prior to the setting out or ordering of materials.

IT IS THE HOME OWNERS RESPONSIBILITY TO OBTAIN PARTY WALL, LINE OF JUNCTION OR NOTICE OF ADJACENT EXCAVATION AGREEMENTS.

Client Name (s):

Mr & Mrs Sample

Site Address:

1 Sample Road
Sample Town
SAM PLE

Local Authority:

Elmbridge

Project Description:

Loft Conversion

Drawing Title:

Proposed Section A-A

Drawing Number: Revision:

Drawing 8 ----

Date issued: Drawn by:

00/00/0000 JW

Scale: 1:50 @ A3

