




Planning Issue Drawings

© Copyright All About Lofts Ltd.

This drawing is the property of All About Lofts Ltd and as such is the subject of Intellectual Property Rights including copyright and design rights. You must not reproduce, copy, loan or submit this drawing to any other party without the written consent of All About Lofts Ltd.

Dimensions whether scaled or figured are for Planning & Building Control approvals only. The General Contractor is responsible for the verification of all dimensions on site and must inform All About Lofts Ltd of any discrepancies prior to the setting out or ordering of materials.

IT IS THE HOME OWNERS RESPONSIBILITY TO OBTAIN PARTY WALL, LINE OF JUNCTION OR NOTICE OF ADJACENT EXCAVATION AGREEMENTS.

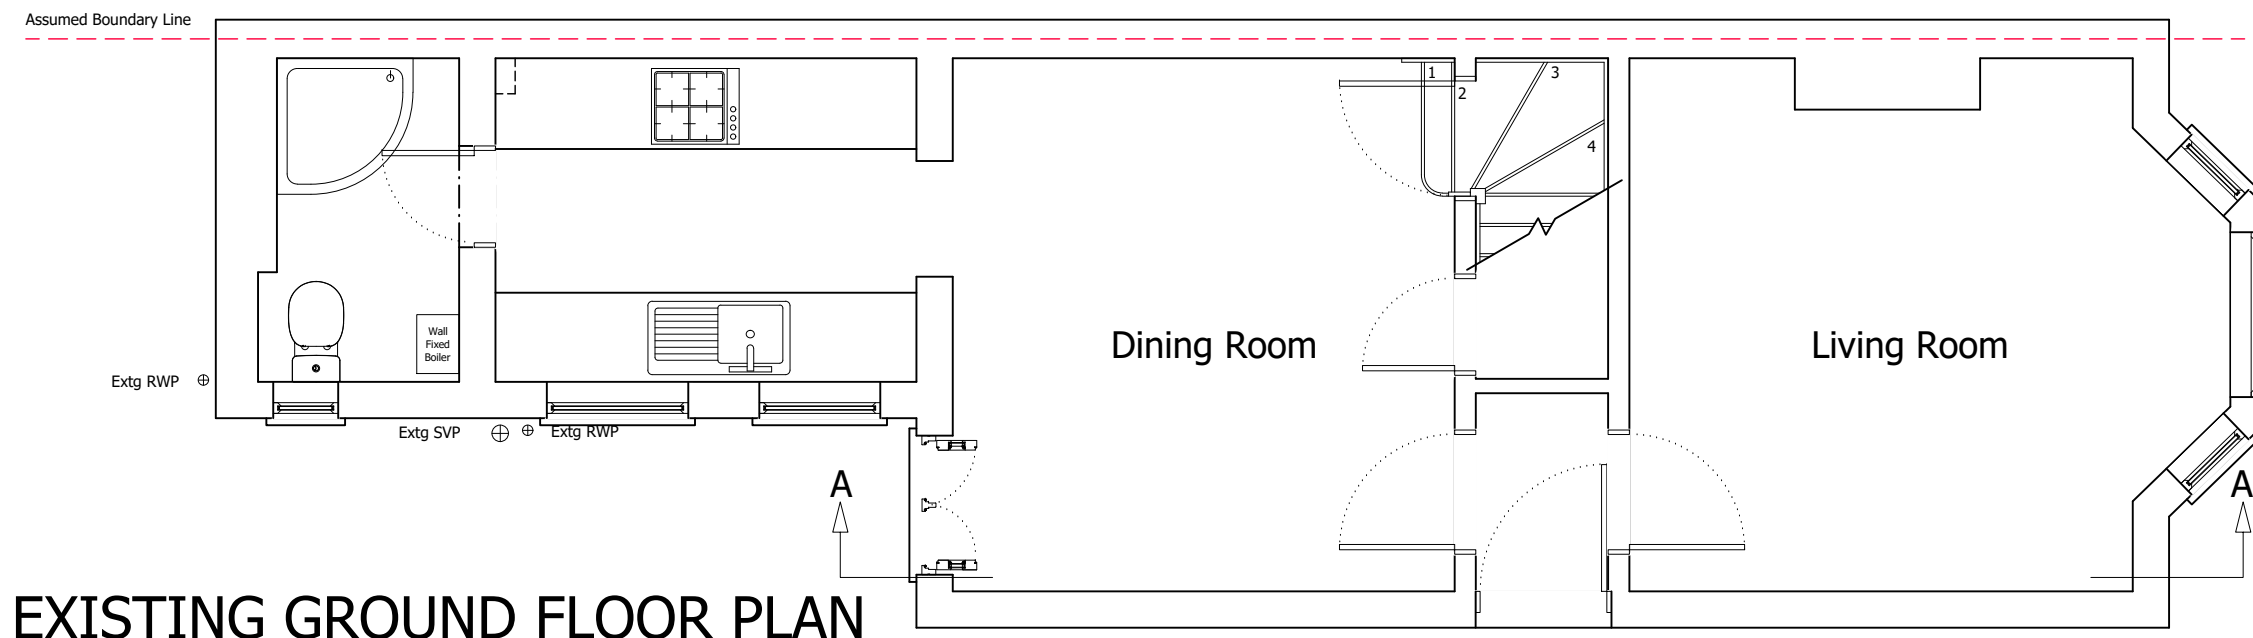 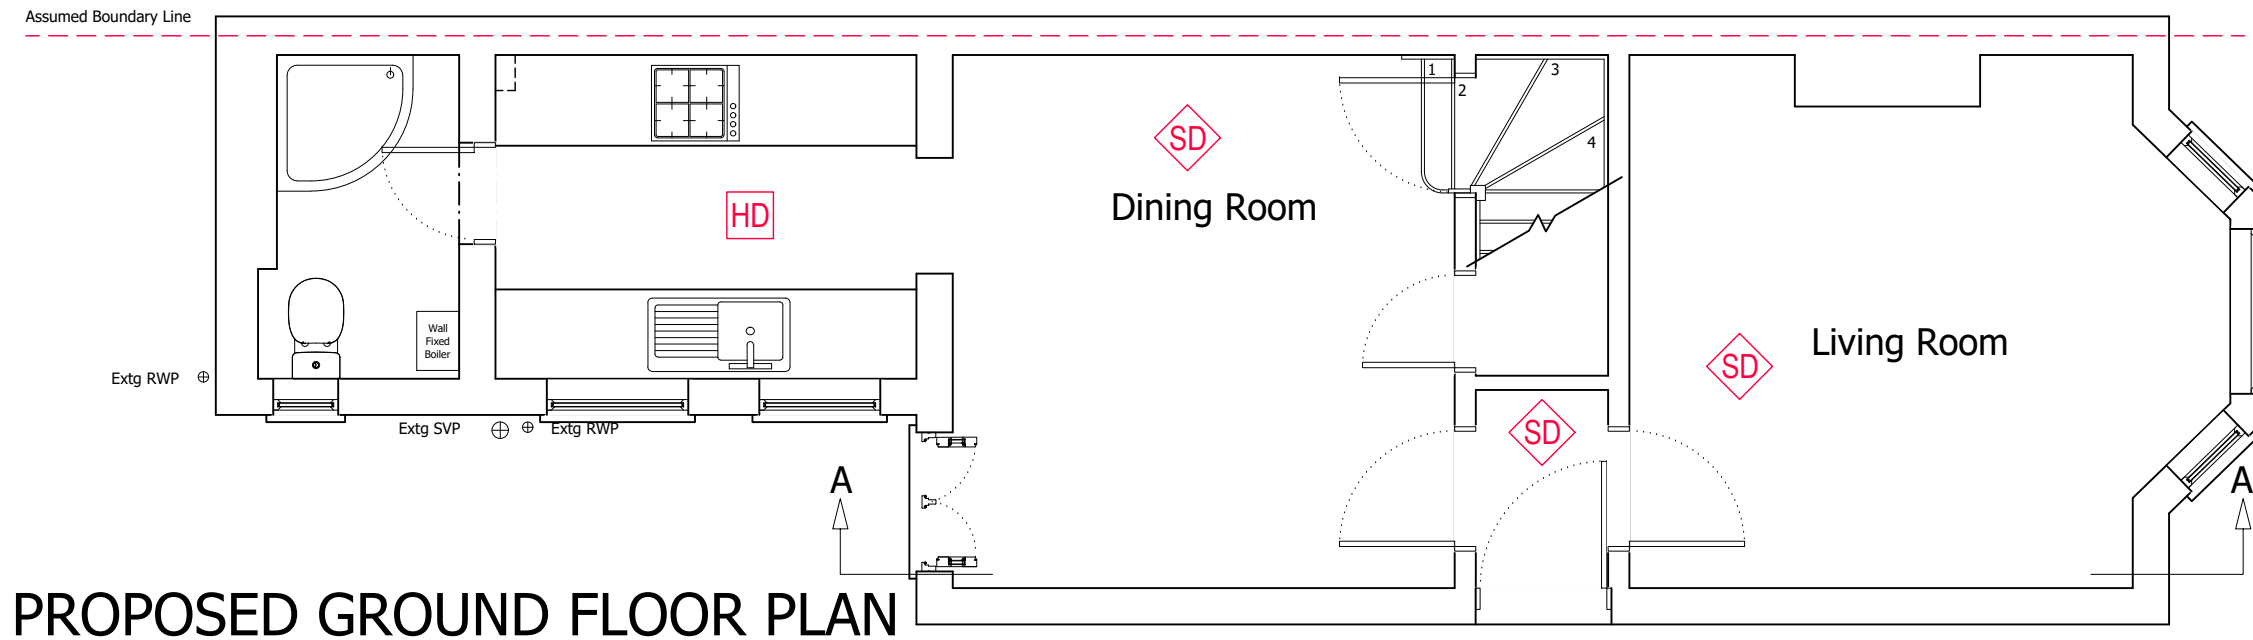

Client Name (s): Mr & Mrs Sample

Local Authority: Kingston Upon Thames

Drawing Number: Drawing 1

Revision: ----

Site Address: 1 Sample Road
Sample Town
SAM PLE

Project Description: Loft Conversion

Date issued: 00/00/2000

Drawn by: JW

Drawing Title: Existing & Proposed Ground Floor Plans

Scale: 1:50 @ A3




Planning Issue Drawings

© Copyright All About Lofts Ltd.


This drawing is the property of All About Lofts Ltd and as such is the subject of Intellectual Property Rights including copyright and design rights. You must not reproduce, copy, loan or submit this drawing to any other party without the written consent of All About Lofts Ltd.

Dimensions whether scaled or figured are for Planning & Building Control approvals only. The General Contractor is responsible for the verification of all dimensions on site and must inform All About Lofts Ltd of any discrepancies prior to the setting out or ordering of materials.

IT IS THE HOME OWNERS RESPONSIBILITY TO OBTAIN PARTY WALL, LINE OF JUNCTION OR NOTICE OF ADJACENT EXCAVATION AGREEMENTS.

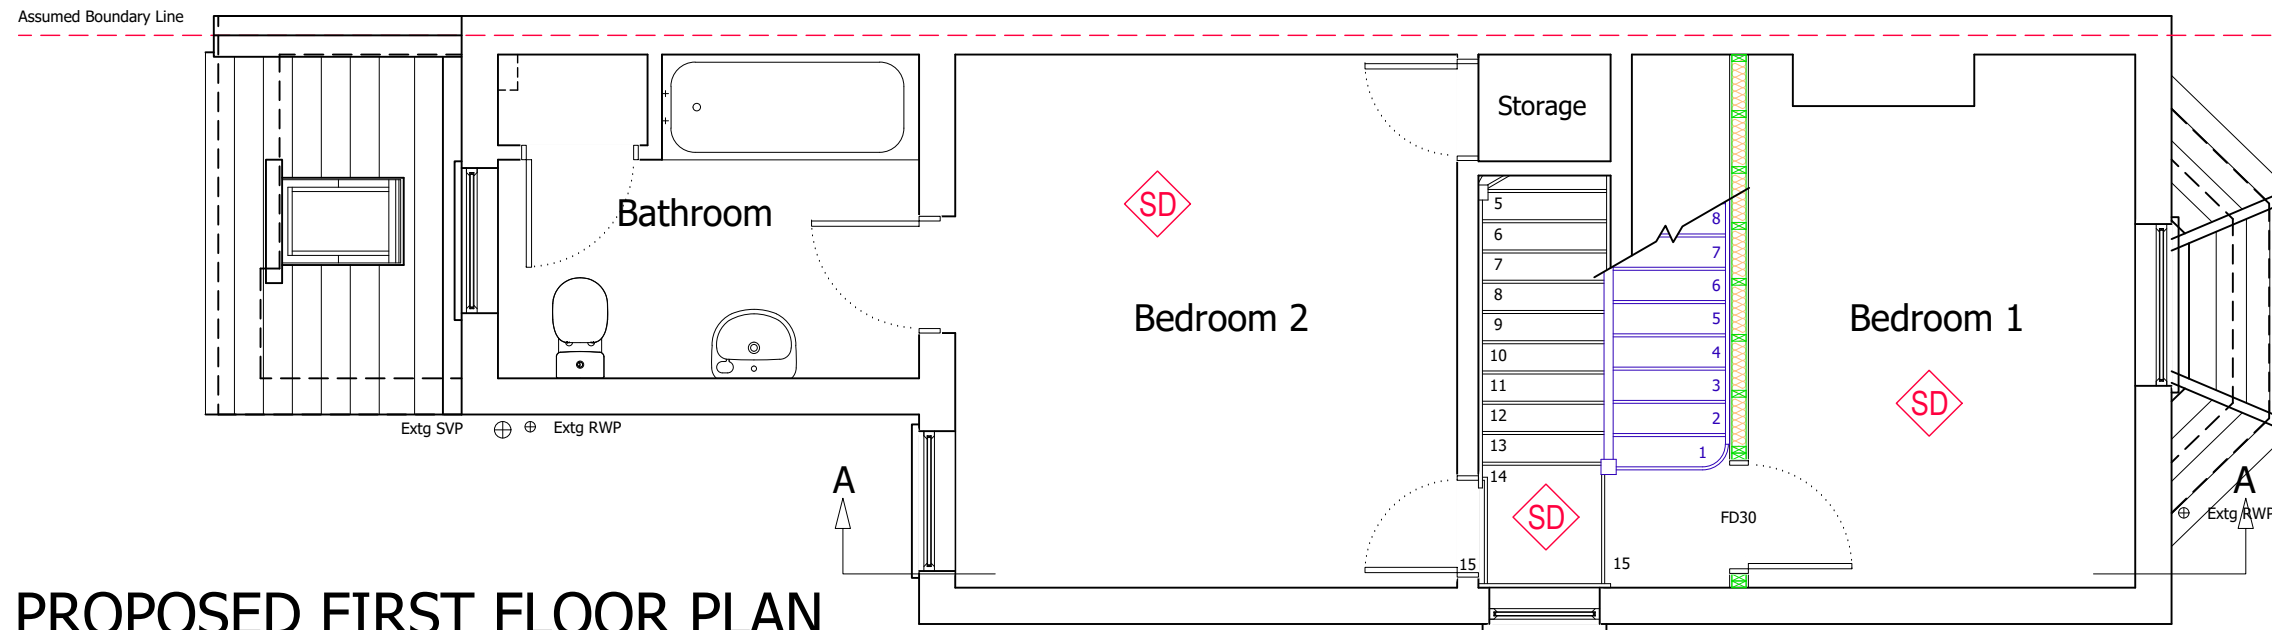

PROPOSED FIRST FLOOR PLAN

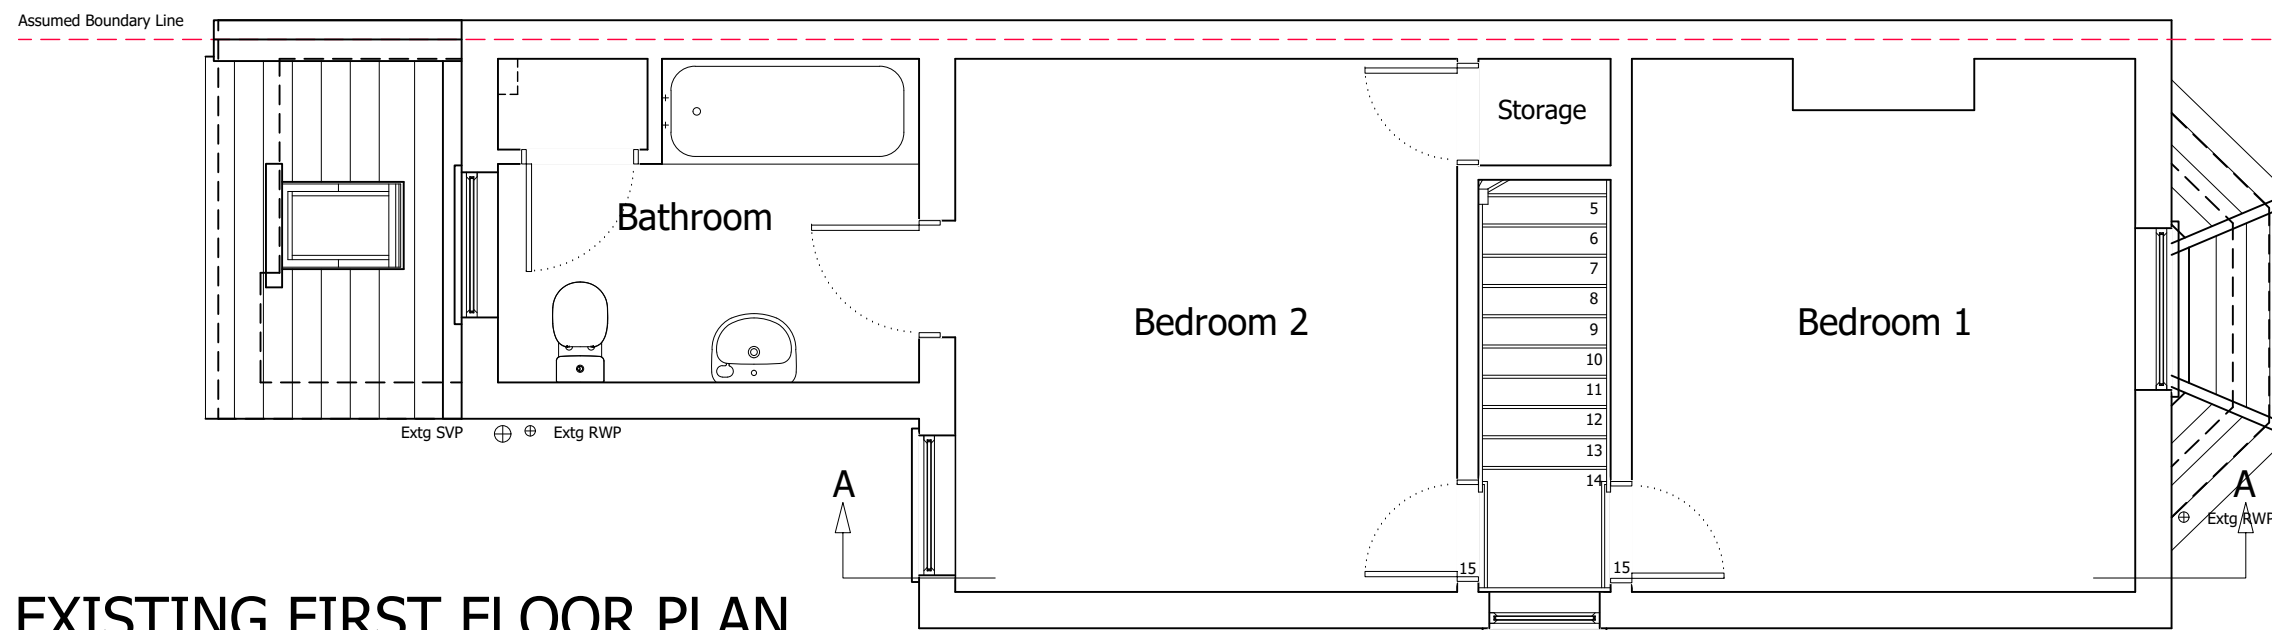

EXISTING FIRST FLOOR PLAN



Client Name (s): Mr & Mrs Sample

Local Authority: Kingston Upon Thames

Drawing Number: Drawing 2

Revision: ----

Site Address: 1 Sample Road
Sample Town
SAM PLE

Project Description: Loft Conversion

Date issued: 00/00/2000

Drawn by: JW

Drawing Title: Existing & Proposed First Floor Plans

Scale: 1:50 @ A3




Planning Issue Drawings

© Copyright All About Lofts Ltd.

This drawing is the property of All About Lofts Ltd and as such is the subject of Intellectual Property Rights including copyright and design rights. You must not reproduce, copy, loan or submit this drawing to any other party without the written consent of All About Lofts Ltd.

Dimensions whether scaled or figured are for Planning & Building Control approvals only. The General Contractor is responsible for the verification of all dimensions on site and must inform All About Lofts Ltd of any discrepancies prior to the setting out or ordering of materials.

IT IS THE HOME OWNERS RESPONSIBILITY TO OBTAIN PARTY WALL, LINE OF JUNCTION OR NOTICE OF ADJACENT EXCAVATION AGREEMENTS.

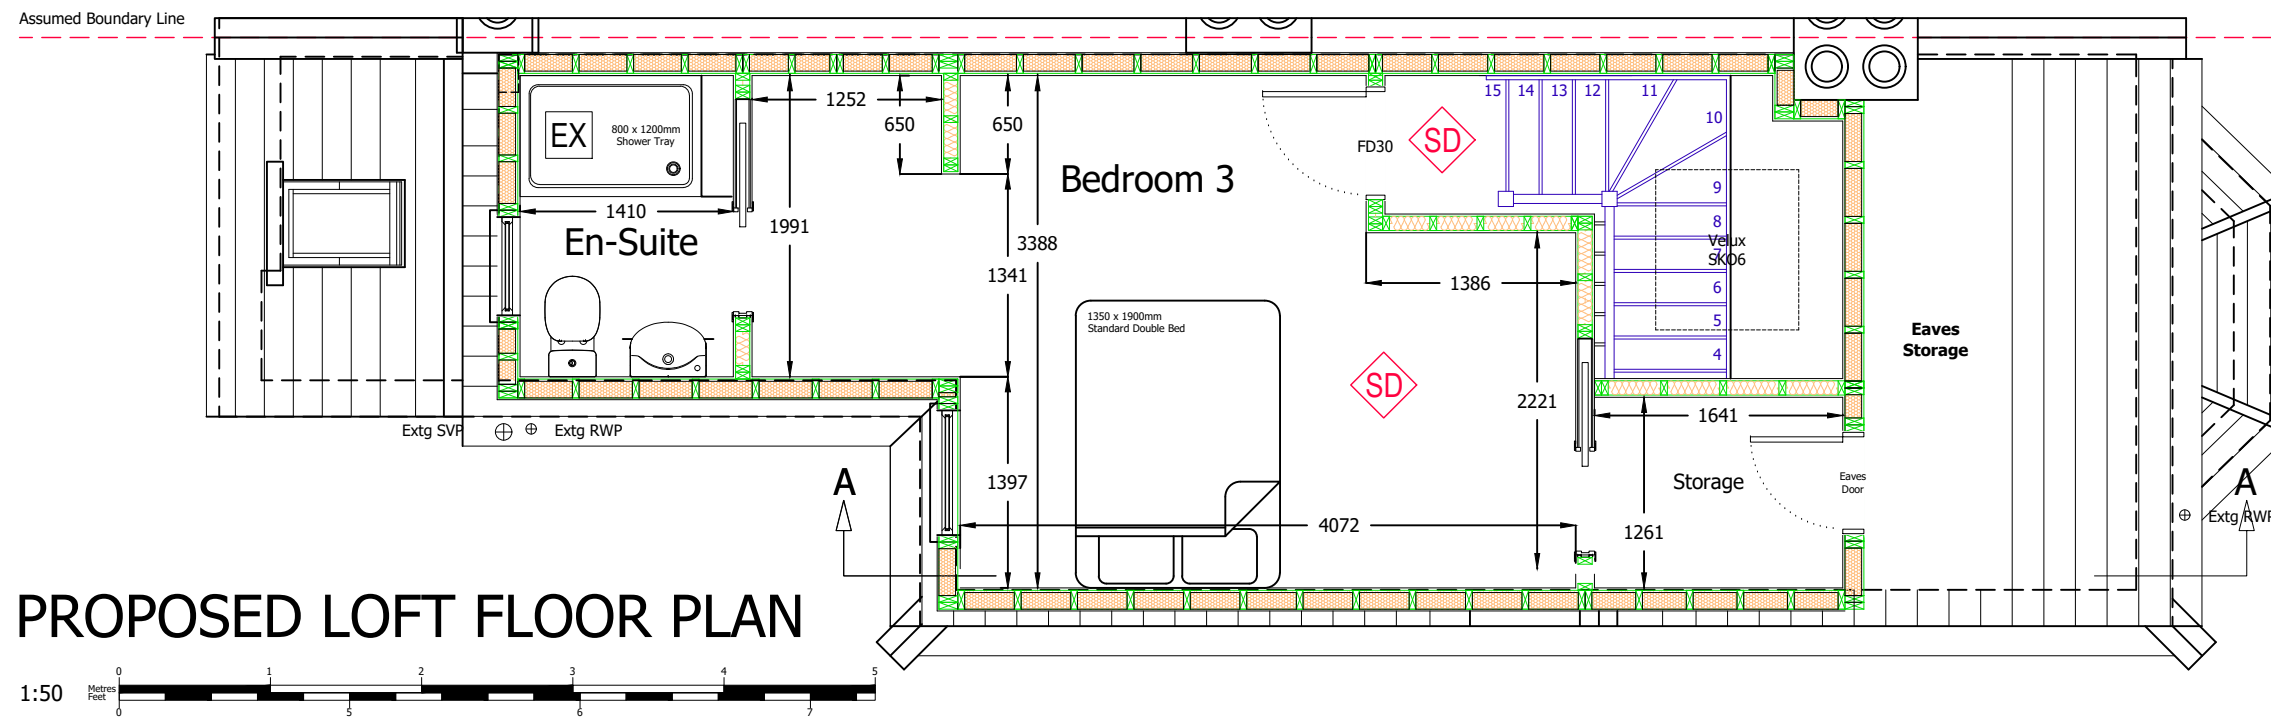

PROPOSED LOFT FLOOR PLAN

Client Name (s): Mr & Mrs Sample

Site Address: 1 Sample Road
Sample Town
SAM PLE

Local Authority: Kingston Upon Thames

Project Description: Loft Conversion

Drawing Title: Proposed Loft Floor Plan

Drawing Number: Drawing 3

Date issued: 00/00/2000

Revision: ----

Drawn by: JW

Scale: 1:50 @ A3




Planning Issue Drawings

© Copyright All About Lofts Ltd.



This drawing is the property of All About Lofts Ltd and as such is the subject of Intellectual Property Rights including copyright and design rights. You must not reproduce, copy, loan or submit this drawing to any other party without the written consent of All About Lofts Ltd.

Dimensions whether scaled or figured are for Planning & Building Control approvals only. The General Contractor is responsible for the verification of all dimensions on site and must inform All About Lofts Ltd of any discrepancies prior to the setting out or ordering of materials.


IT IS THE HOME OWNERS RESPONSIBILITY TO OBTAIN PARTY WALL, LINE OF JUNCTION OR NOTICE OF ADJACENT EXCAVATION AGREEMENTS.

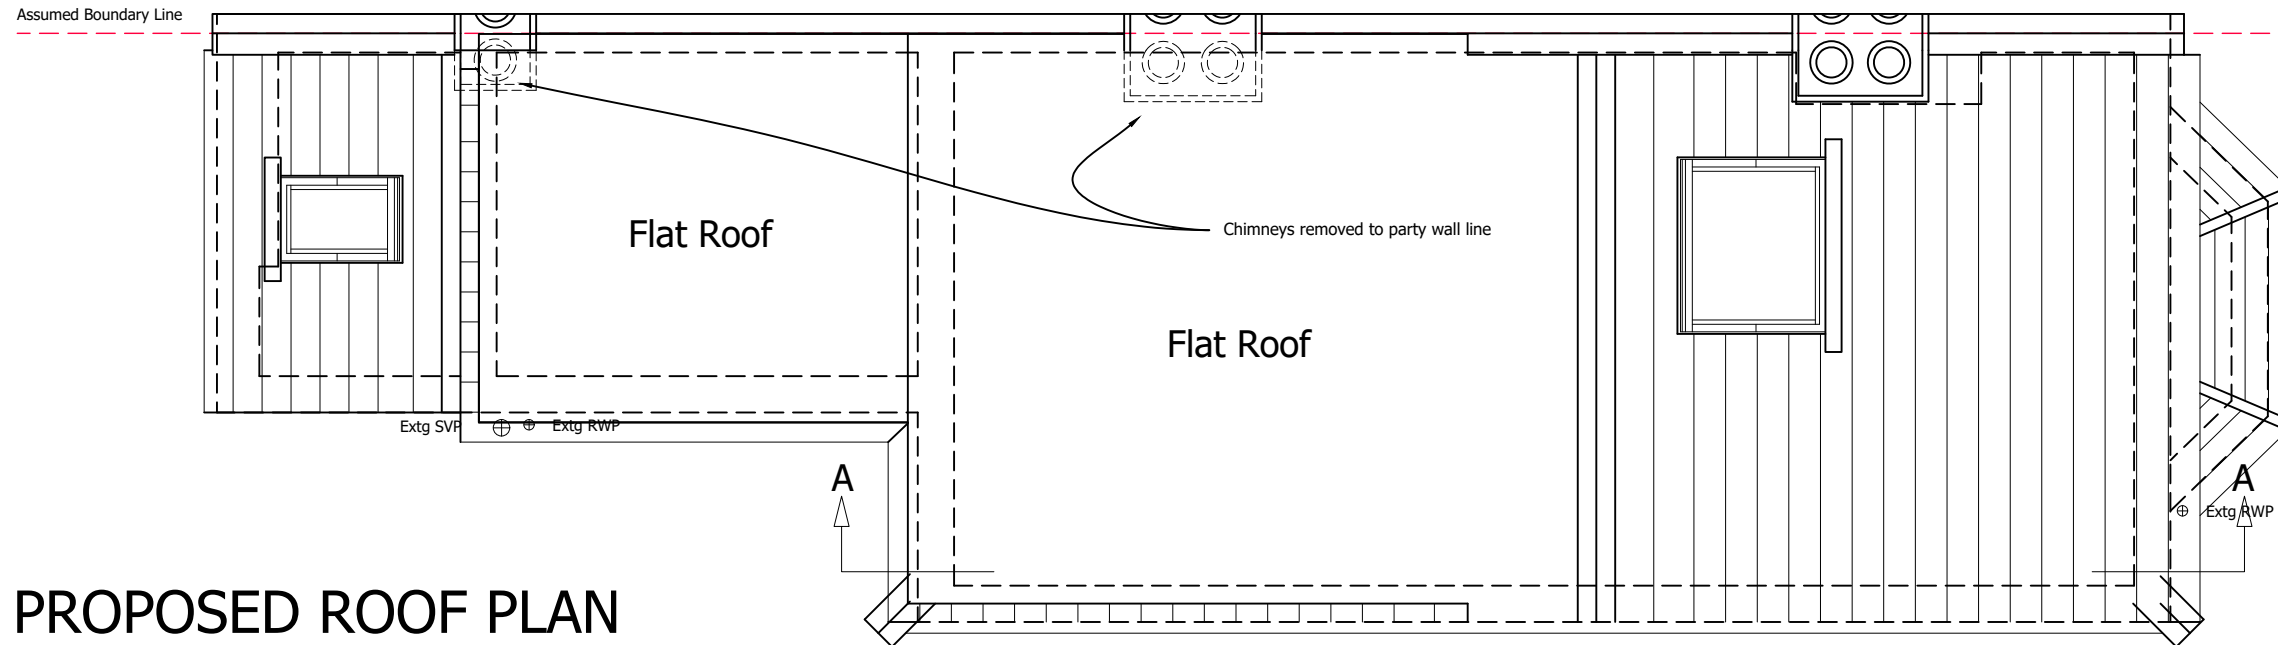

PROPOSED ROOF PLAN

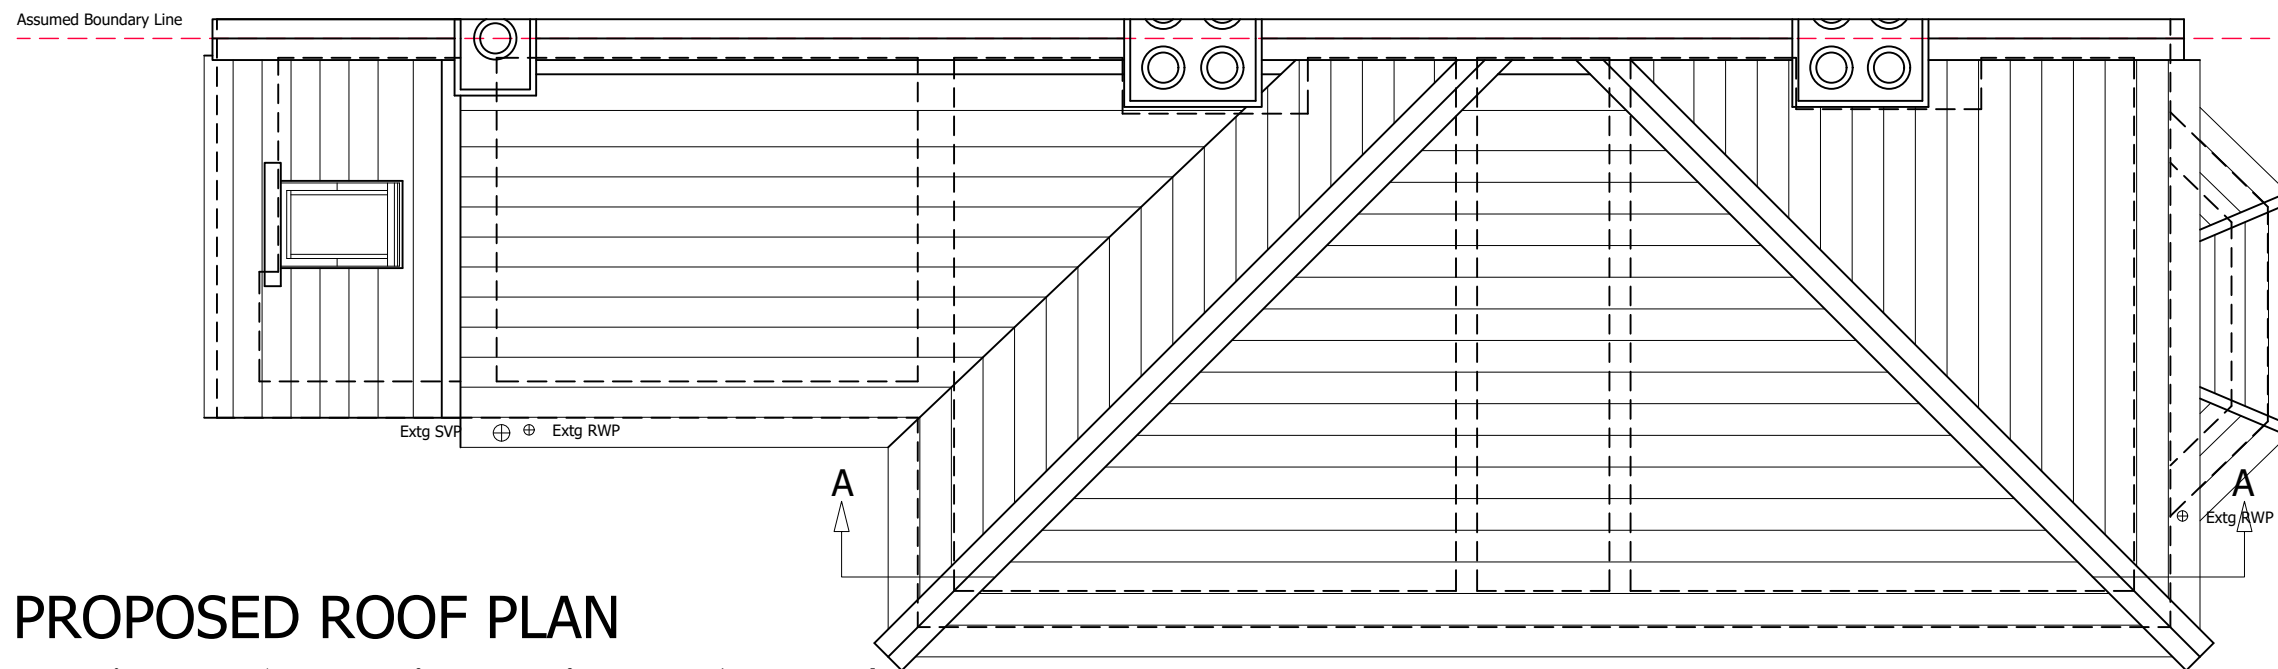 

PROPOSED ROOF PLAN

 

Client Name (s): Mr & Mrs Sample

Site Address: 1 Sample Road
Sample Town
SAM PLE

Local Authority: Kingston Upon Thames

Project Description: Loft Conversion

Drawing Title: Existing & Proposed Roof Plans

Drawing Number: Drawing 4

Date issued: 00/00/2000

Revision: ----

Drawn by: JW

Scale: 1:50 @ A3




Planning Issue Drawings

© Copyright All About Lofts Ltd.

This drawing is the property of All About Lofts Ltd and as such is the subject of Intellectual Property Rights including copyright and design rights. You must not reproduce, copy, loan or submit this drawing to any other party without the written consent of All About Lofts Ltd.

Dimensions whether scaled or figured are for Planning & Building Control approvals only. The General Contractor is responsible for the verification of all dimensions on site and must inform All About Lofts Ltd of any discrepancies prior to the setting out or ordering of materials.


IT IS THE HOME OWNERS RESPONSIBILITY TO OBTAIN PARTY WALL, LINE OF JUNCTION OR NOTICE OF ADJACENT EXCAVATION AGREEMENTS.

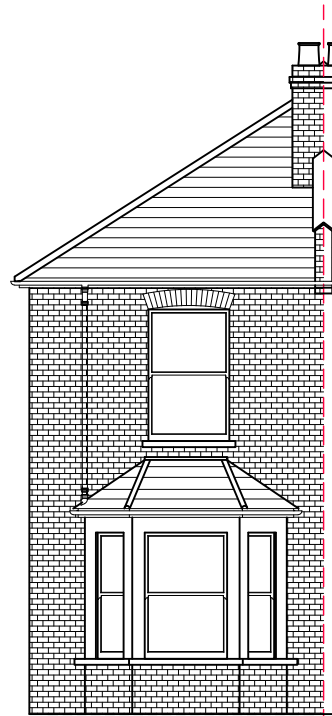


EXISTING FRONT ELEVATION




EXISTING LEFT SIDE ELEVATION

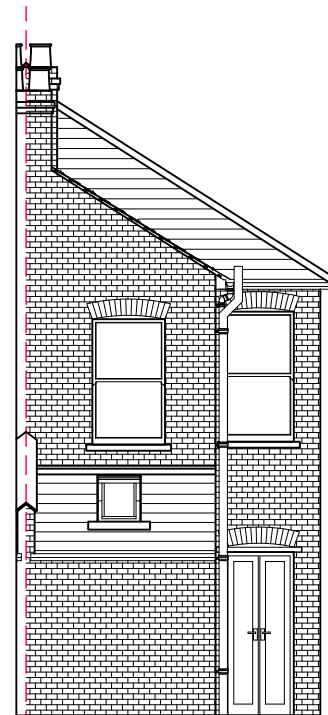

EXISTING REAR ELEVATION

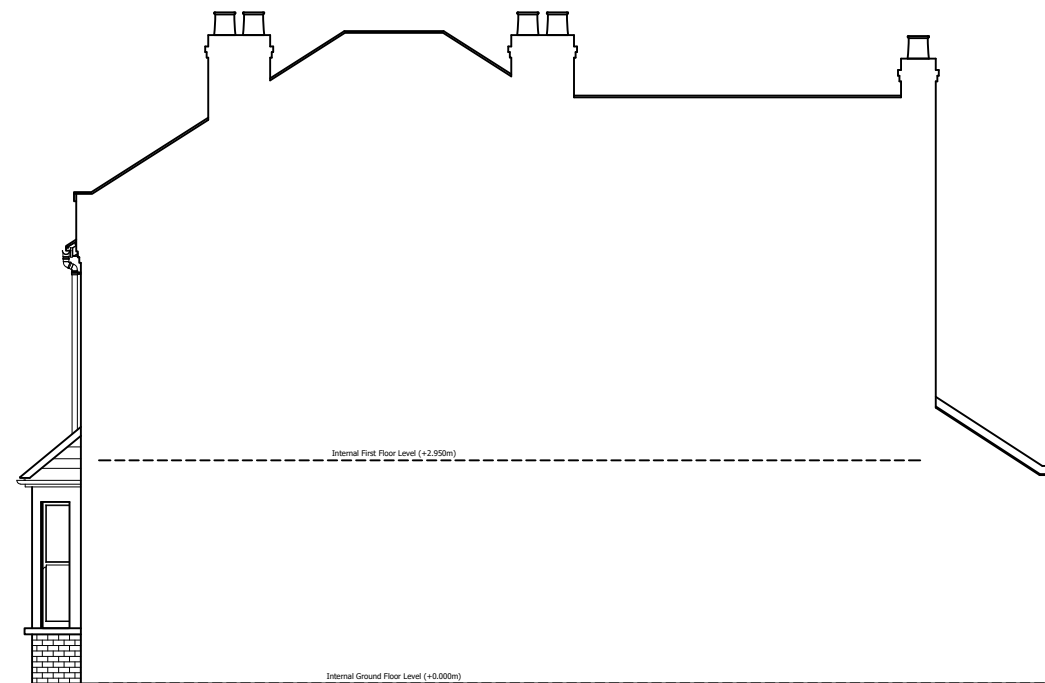

EXISTING RIGHT SIDE ELEVATION

 

Client Name (s): Mr & Mrs Sample

Site Address: 1 Sample Road
Sample Town
SAM PLE

Local Authority: Kingston Upon Thames

Project Description: Loft Conversion

Drawing Title: Existing Elevations

Drawing Number: Drawing 5

Date issued: 00/00/2000

Revision: ----

Drawn by: JW

Scale: 1:100 @ A3




Planning Issue Drawings

© Copyright All About Lofts Ltd.

This drawing is the property of All About Lofts Ltd and as such is the subject of Intellectual Property Rights including copyright and design rights. You must not reproduce, copy, loan or submit this drawing to any other party without the written consent of All About Lofts Ltd.

Dimensions whether scaled or figured are for Planning & Building Control approvals only. The General Contractor is responsible for the verification of all dimensions on site and must inform All About Lofts Ltd of any discrepancies prior to the setting out or ordering of materials.


IT IS THE HOME OWNERS RESPONSIBILITY TO OBTAIN PARTY WALL, LINE OF JUNCTION OR NOTICE OF ADJACENT EXCAVATION AGREEMENTS.

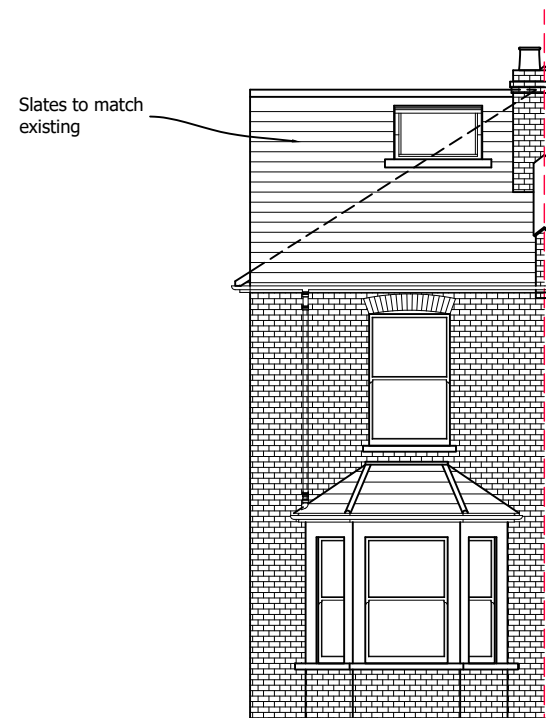


PROPOSED FRONT ELEVATION



PROPOSED LEFT SIDE ELEVATION

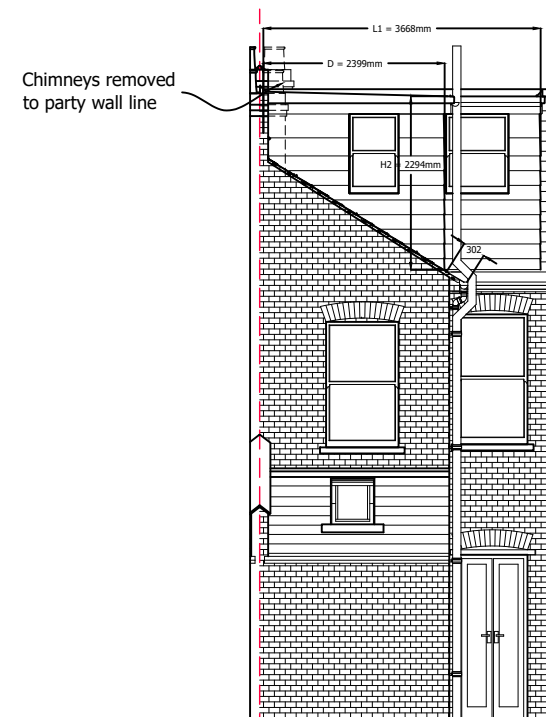

PROPOSED REAR ELEVATION

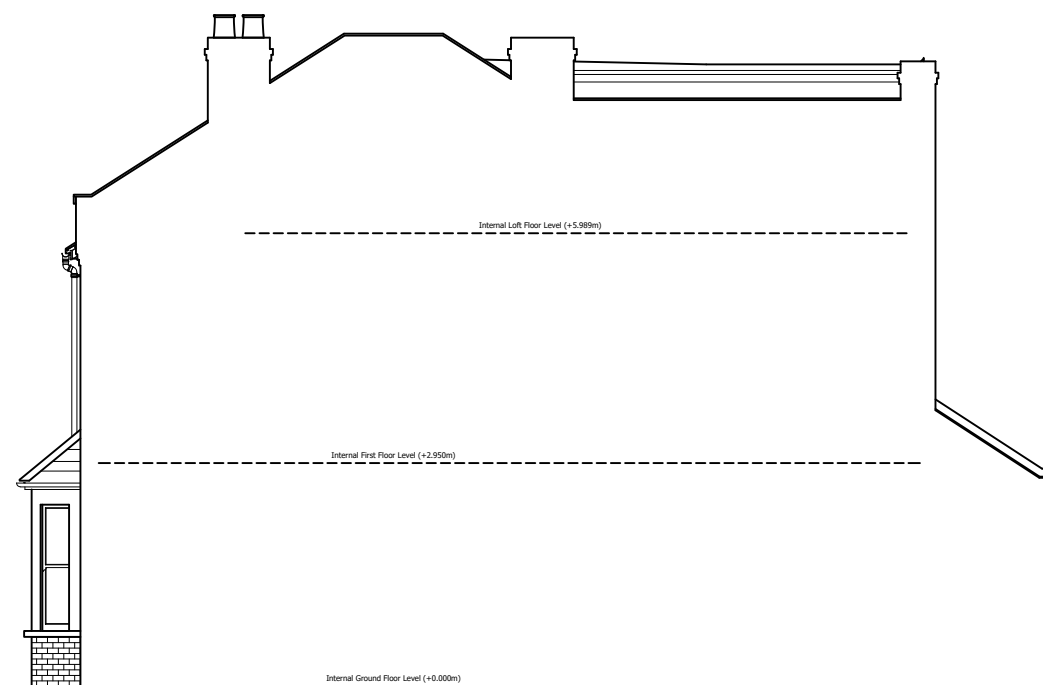

PROPOSED RIGHT SIDE ELEVATION



Client Name (s): Mr & Mrs Sample

Local Authority: Kingston Upon Thames

Drawing Number: Drawing 6

Revision: ----

Site Address: 1 Sample Road
Sample Town
SAM PLE

Project Description: Loft Conversion

Date issued: 00/00/2000

Drawn by: JW

Drawing Title: Proposed Elevations


Scale: 1:100 @ A3




This drawing is the property of All About Lofts Ltd and as such is the subject of Intellectual Property Rights including copyright and design rights. You must not reproduce, copy, loan or submit this drawing to any other party without the written consent of All About Lofts Ltd.

Dimensions whether scaled or figured are for Planning & Building Control approvals only. The General Contractor is responsible for the verification of all dimensions on site and must inform All About Lofts Ltd of any discrepancies prior to the setting out or ordering of materials.

IT IS THE HOME OWNERS RESPONSIBILITY TO OBTAIN PARTY WALL, LINE OF JUNCTION OR NOTICE OF ADJACENT EXCAVATION AGREEMENTS.

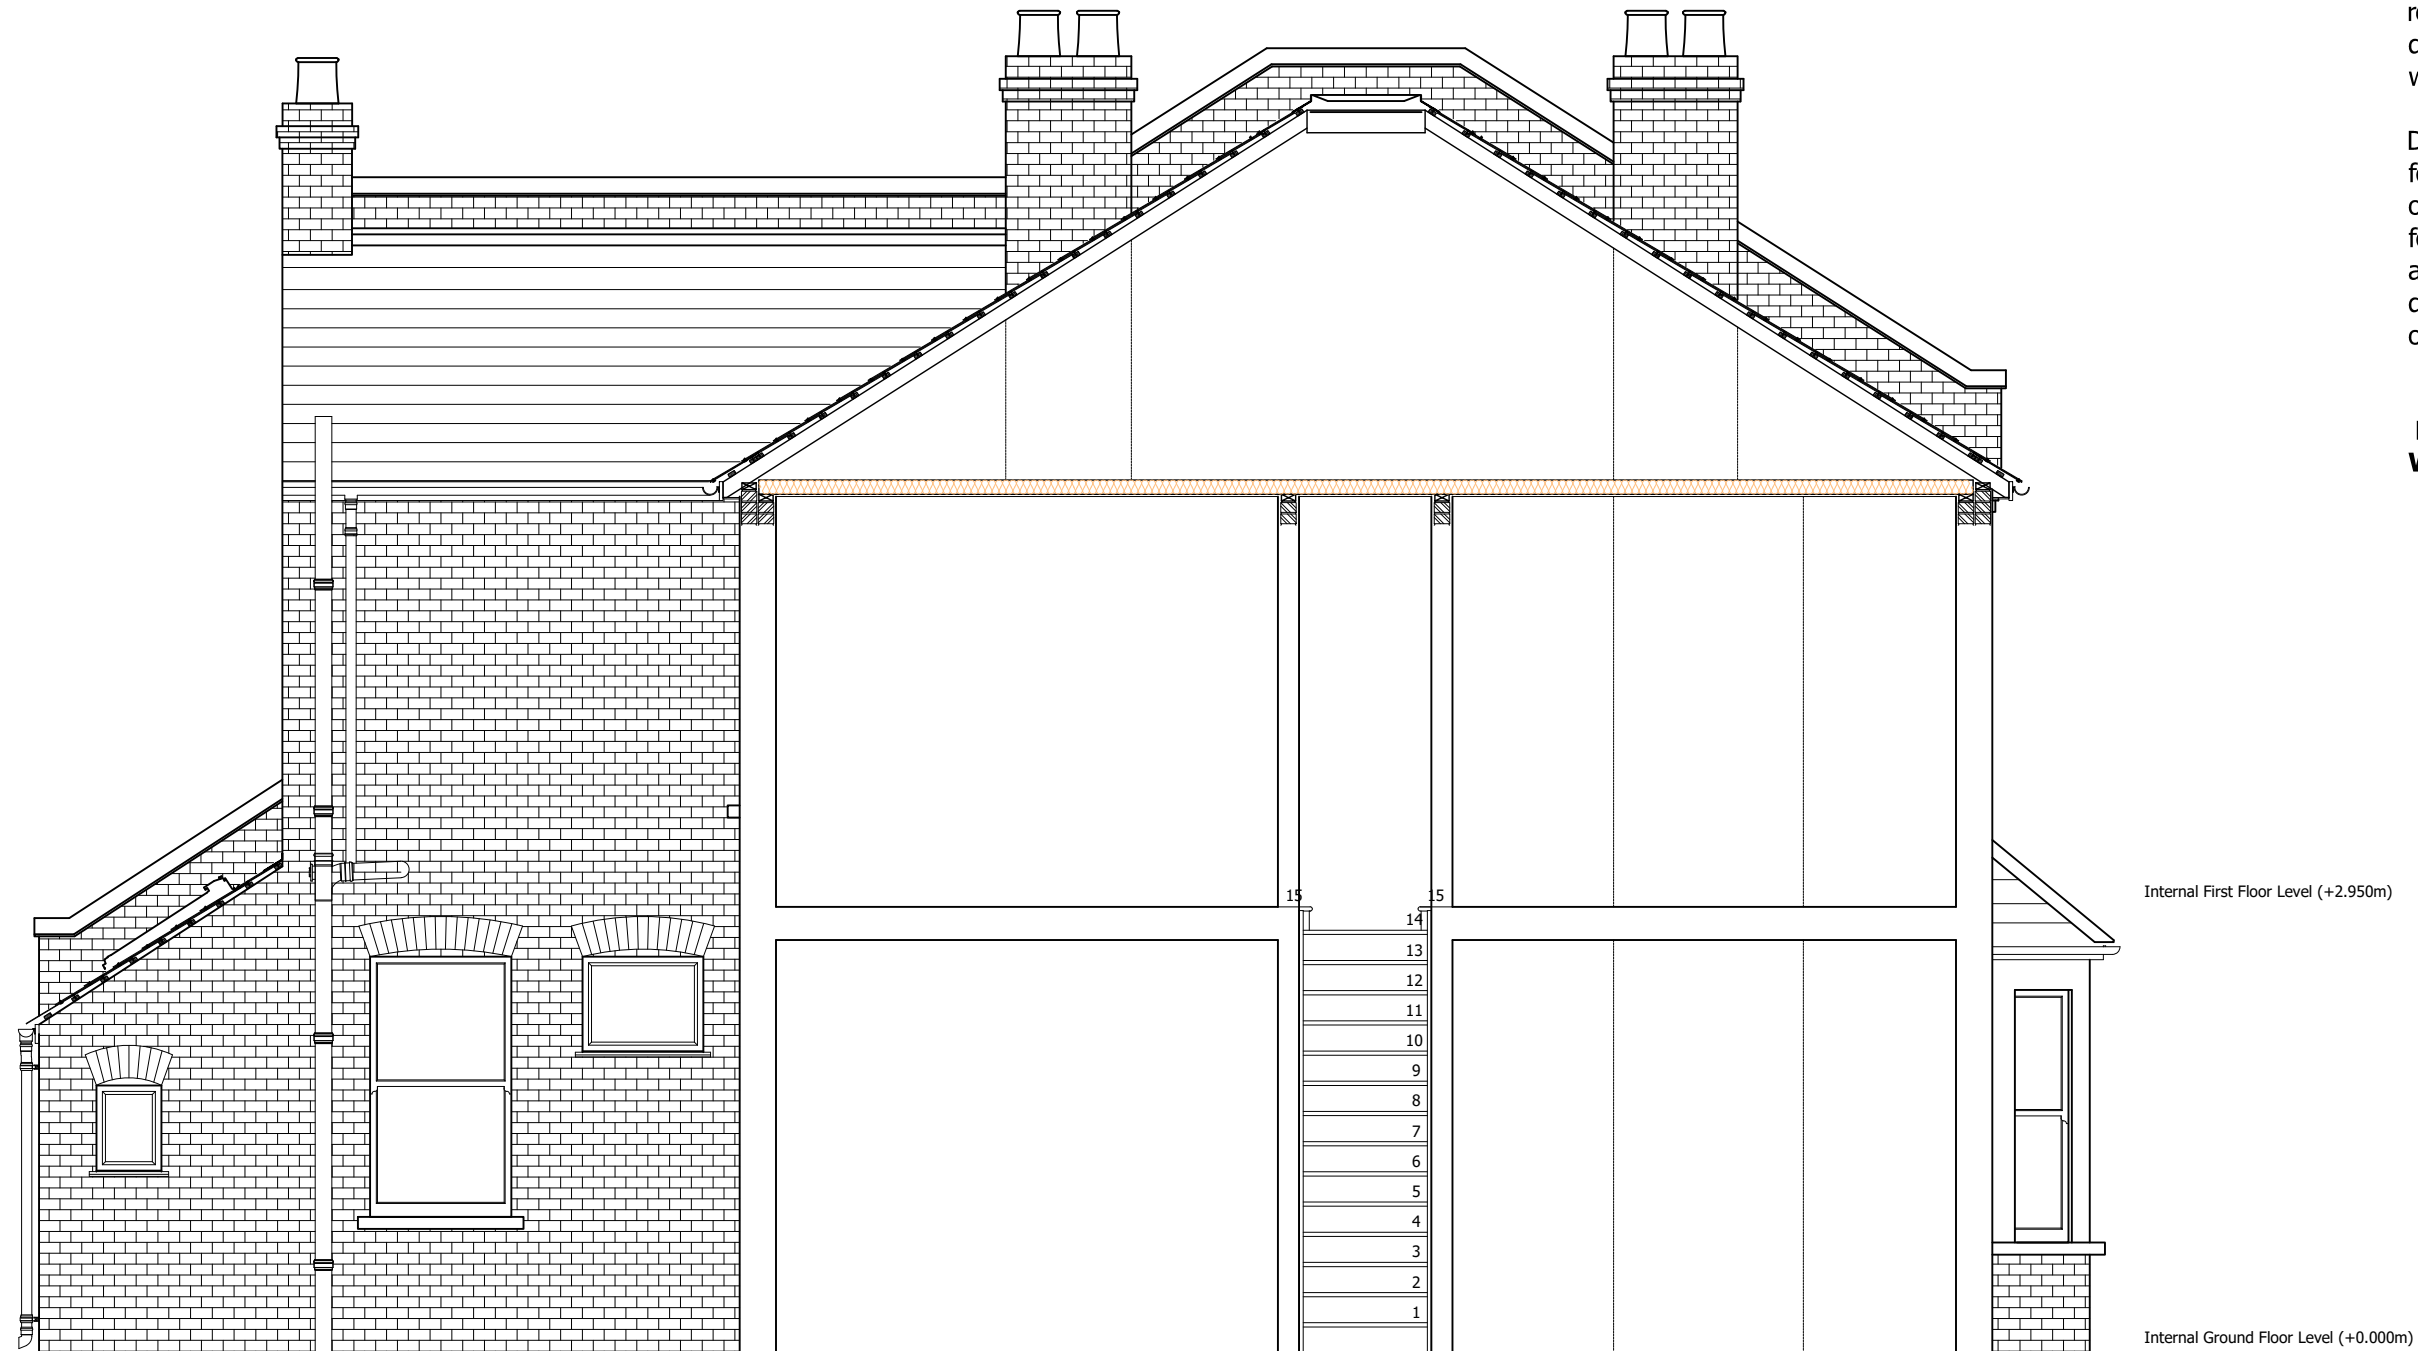

EXISTING SECTION A-A

 

Client Name (s): Mr & Mrs Sample

Site Address: 1 Sample Road
Sample Town
SAM PLE

Local Authority: Kingston Upon Thames

Project Description: Loft Conversion

Drawing Title: Existing Section A-A

Drawing Number: Drawing 7

Date issued: 00/00/2000

Revision: ----

Drawn by: JW


Scale: 1:50 @ A3




This drawing is the property of All About Lofts Ltd and as such is the subject of Intellectual Property Rights including copyright and design rights. You must not reproduce, copy, loan or submit this drawing to any other party without the written consent of All About Lofts Ltd.

Dimensions whether scaled or figured are for Planning & Building Control approvals only. The General Contractor is responsible for the verification of all dimensions on site and must inform All About Lofts Ltd of any discrepancies prior to the setting out or ordering of materials.

IT IS THE HOME OWNERS RESPONSIBILITY TO OBTAIN PARTY WALL, LINE OF JUNCTION OR NOTICE OF ADJACENT EXCAVATION AGREEMENTS.

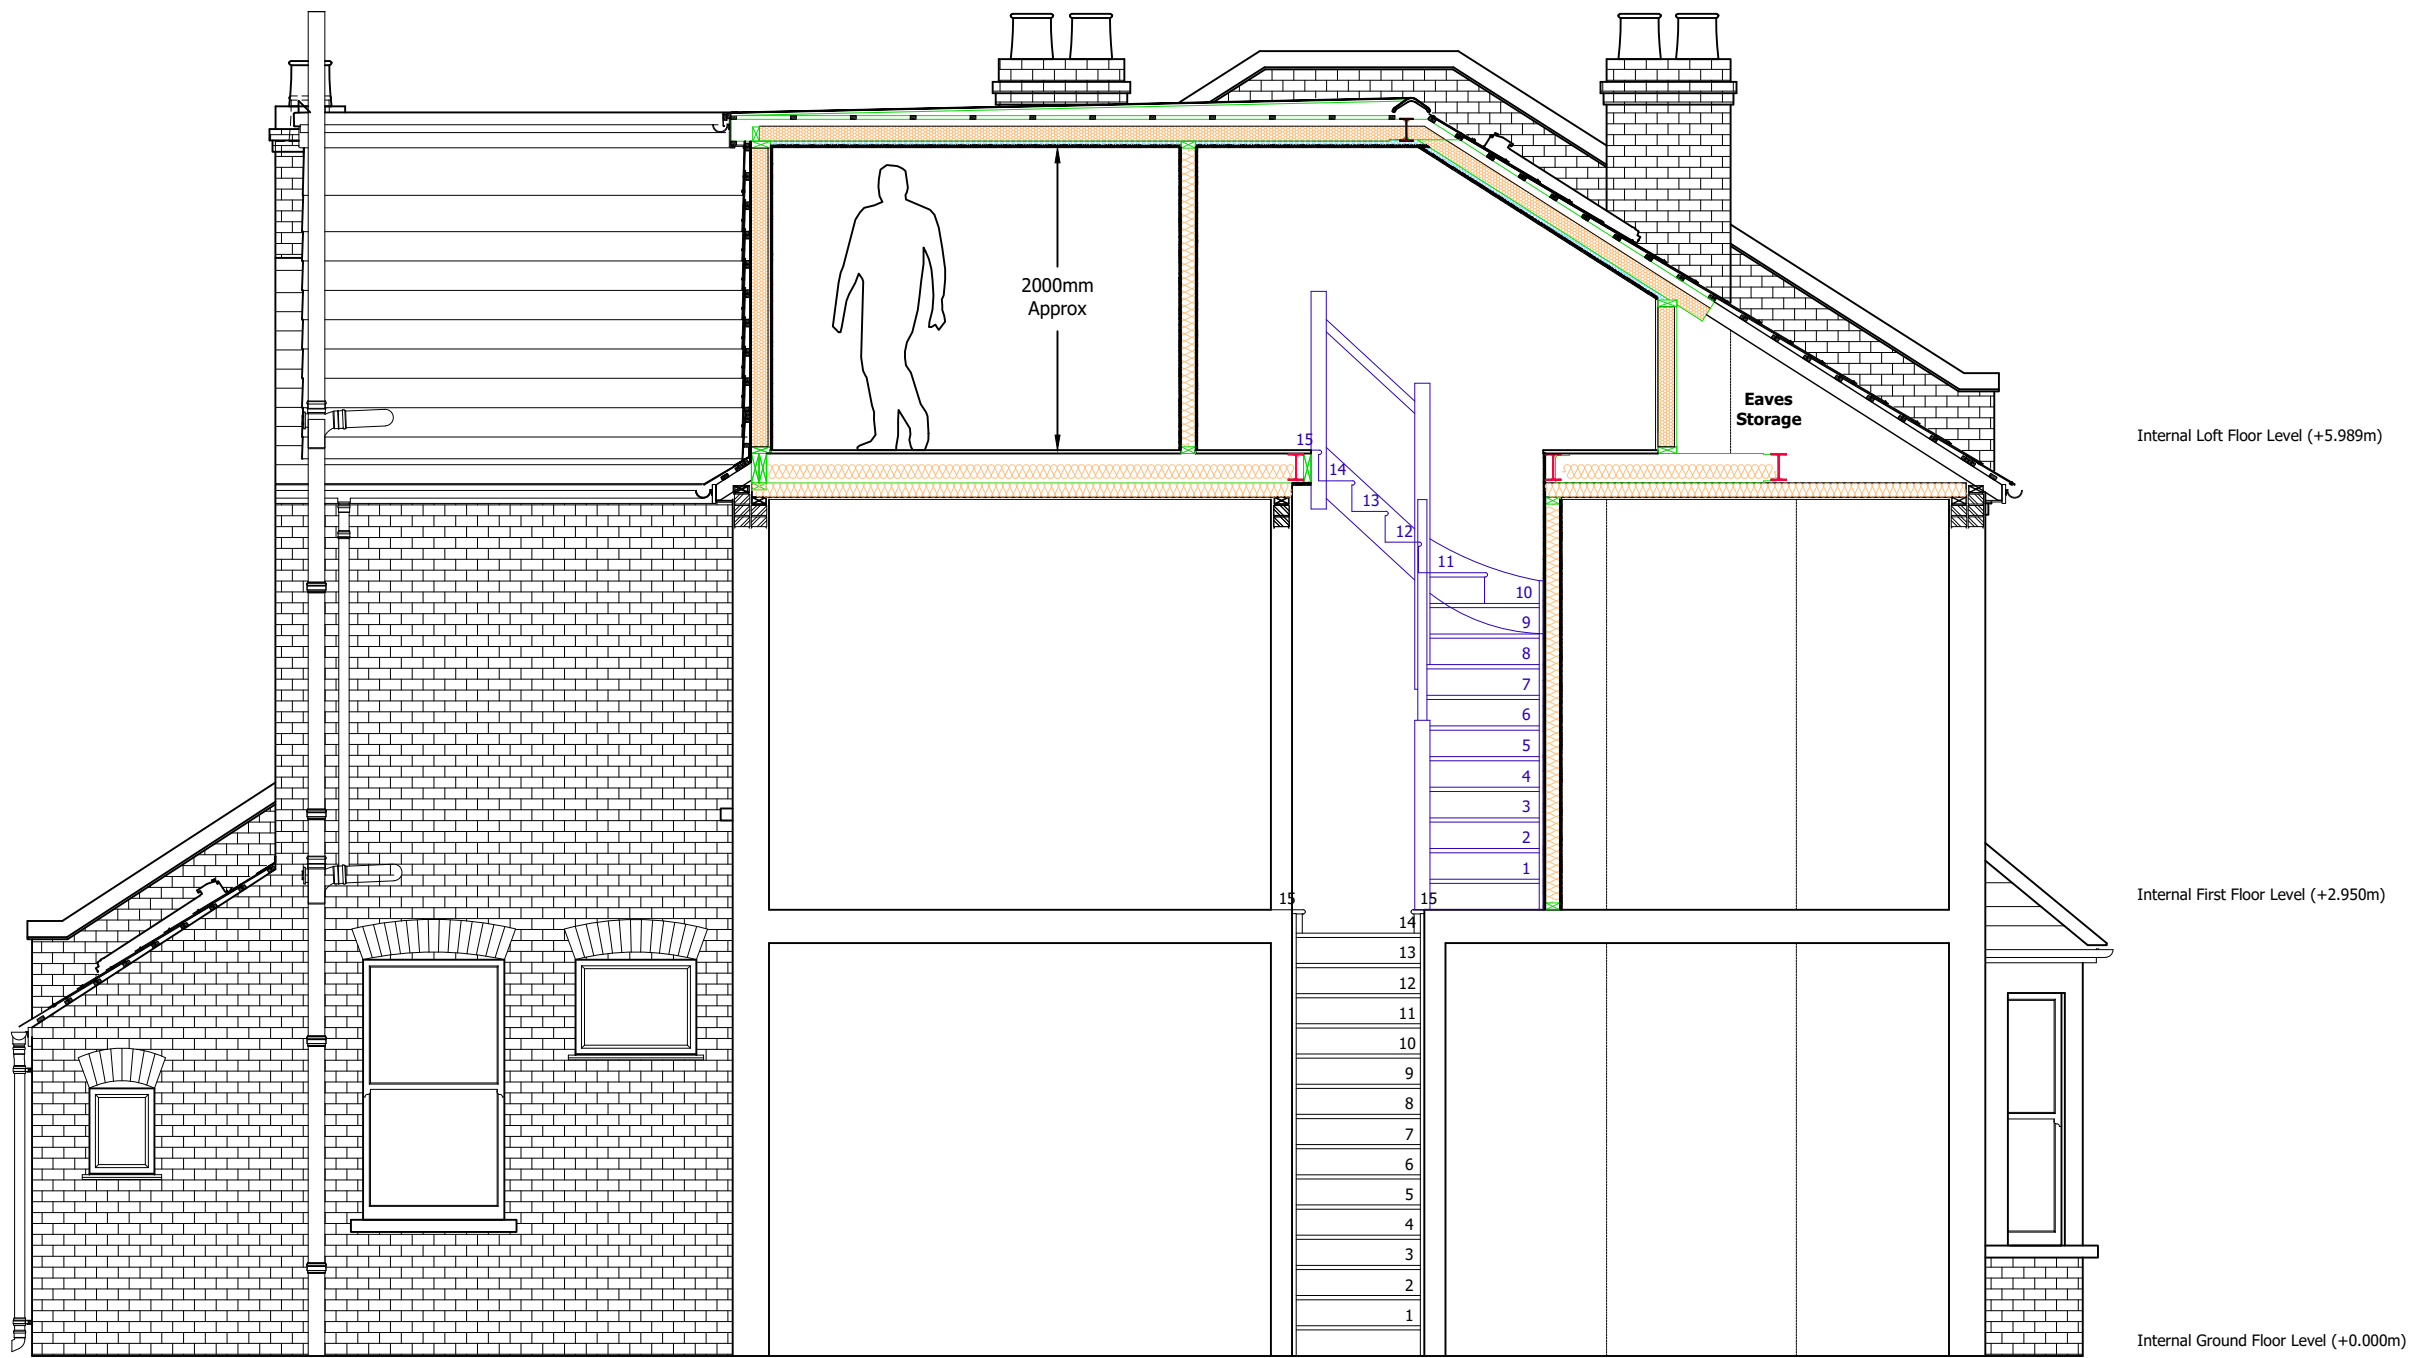

PROPOSED SECTION A-A

 

Client Name (s): Mr & Mrs Sample

Local Authority: Kingston Upon Thames

Drawing Number: Drawing 8

Revision: ----

Site Address: 1 Sample Road
Sample Town
SAM PLE

Project Description: Loft Conversion

Date issued: 00/00/2000

Drawn by: JW

Drawing Title: Proposed Section A-A

Scale: 1:50 @ A3





Planning Issue Drawings

© Copyright All About Lofts Ltd.

This drawing is the property of All About Lofts Ltd and as such is the subject of Intellectual Property Rights including copyright and design rights. You must not reproduce, copy, loan or submit this drawing to any other party without the written consent of All About Lofts Ltd.

Dimensions whether scaled or figured are for Planning & Building Control approvals only. The General Contractor is responsible for the verification of all dimensions on site and must inform All About Lofts Ltd of any discrepancies prior to the setting out or ordering of materials.

**IT IS THE HOME OWNERS
RESPONSIBILITY TO OBTAIN PARTY
WALL, LINE OF JUNCTION OR NOTICE
OF ADJACENT EXCAVATION
AGREEMENTS.**

 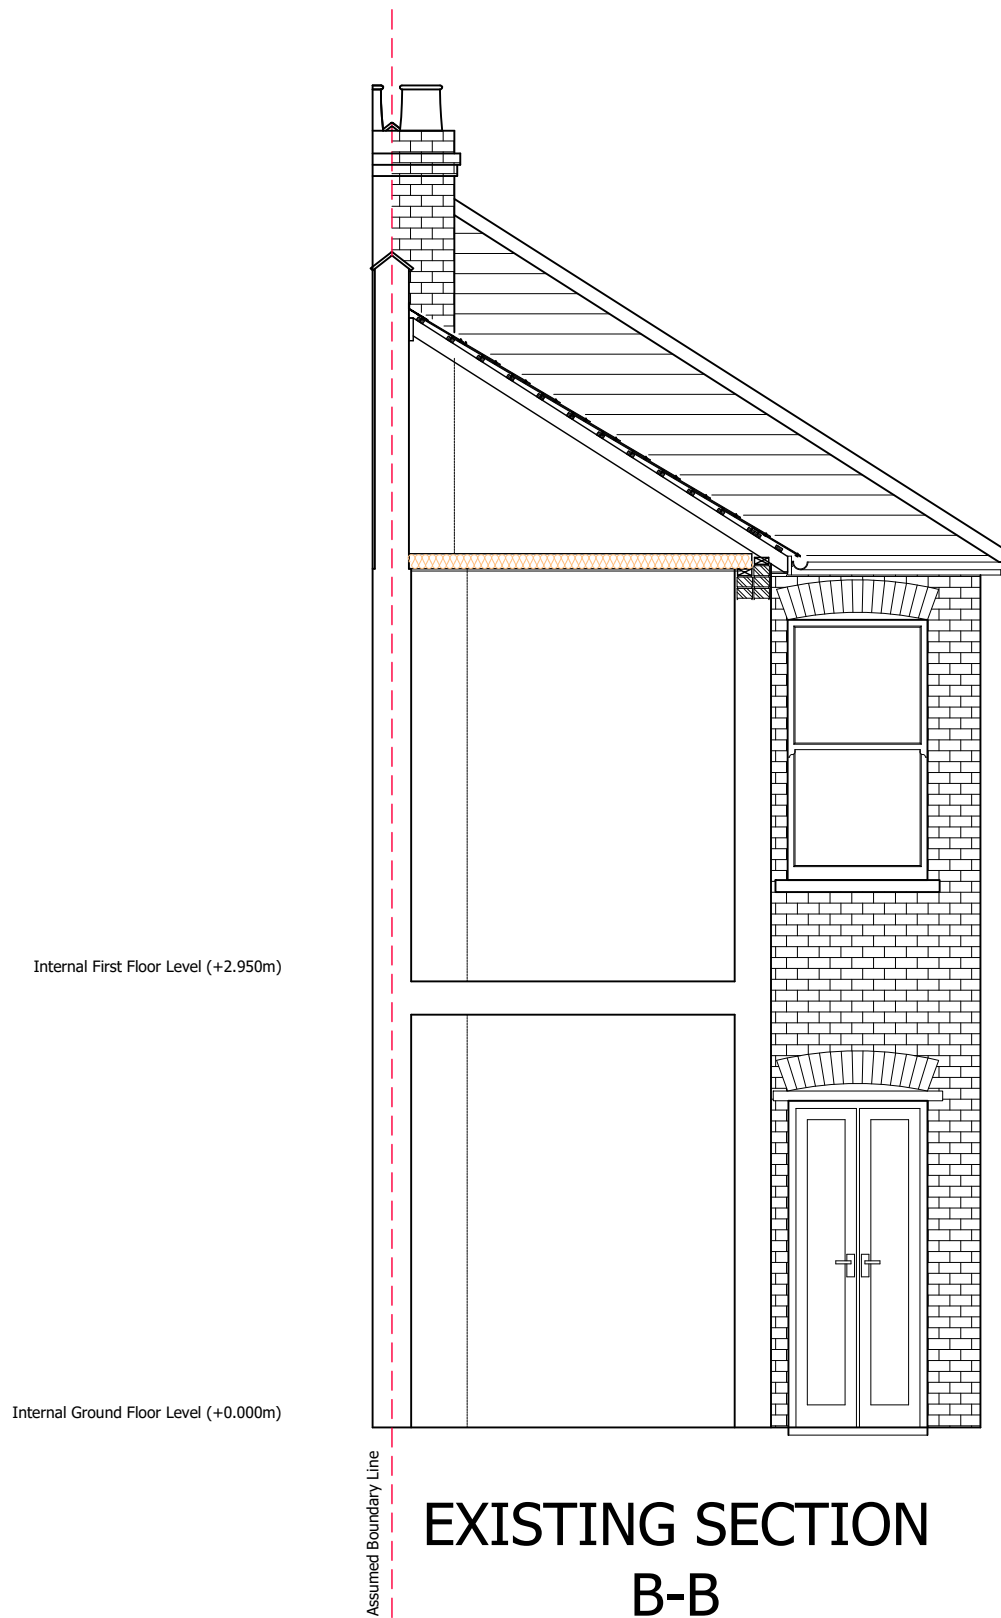

Client Name (s): Mr & Mrs Sample

Site Address: 1 Sample Road
Sample Town
SAM PLE

Local Authority: Kingston Upon Thames

Project Description: Loft Conversion

Drawing Title: Existing Section B-B

Drawing Number: Drawing 9

Date issued: 00/00/2000

Revision: ----

Drawn by: JW

Scale: 1:50 @ A3




Planning Issue Drawings

© Copyright All About Lofts Ltd.


This drawing is the property of All About Lofts Ltd and as such is the subject of Intellectual Property Rights including copyright and design rights. You must not reproduce, copy, loan or submit this drawing to any other party without the written consent of All About Lofts Ltd.

Dimensions whether scaled or figured are for Planning & Building Control approvals only. The General Contractor is responsible for the verification of all dimensions on site and must inform All About Lofts Ltd of any discrepancies prior to the setting out or ordering of materials.

IT IS THE HOME OWNERS RESPONSIBILITY TO OBTAIN PARTY WALL, LINE OF JUNCTION OR NOTICE OF ADJACENT EXCAVATION AGREEMENTS.

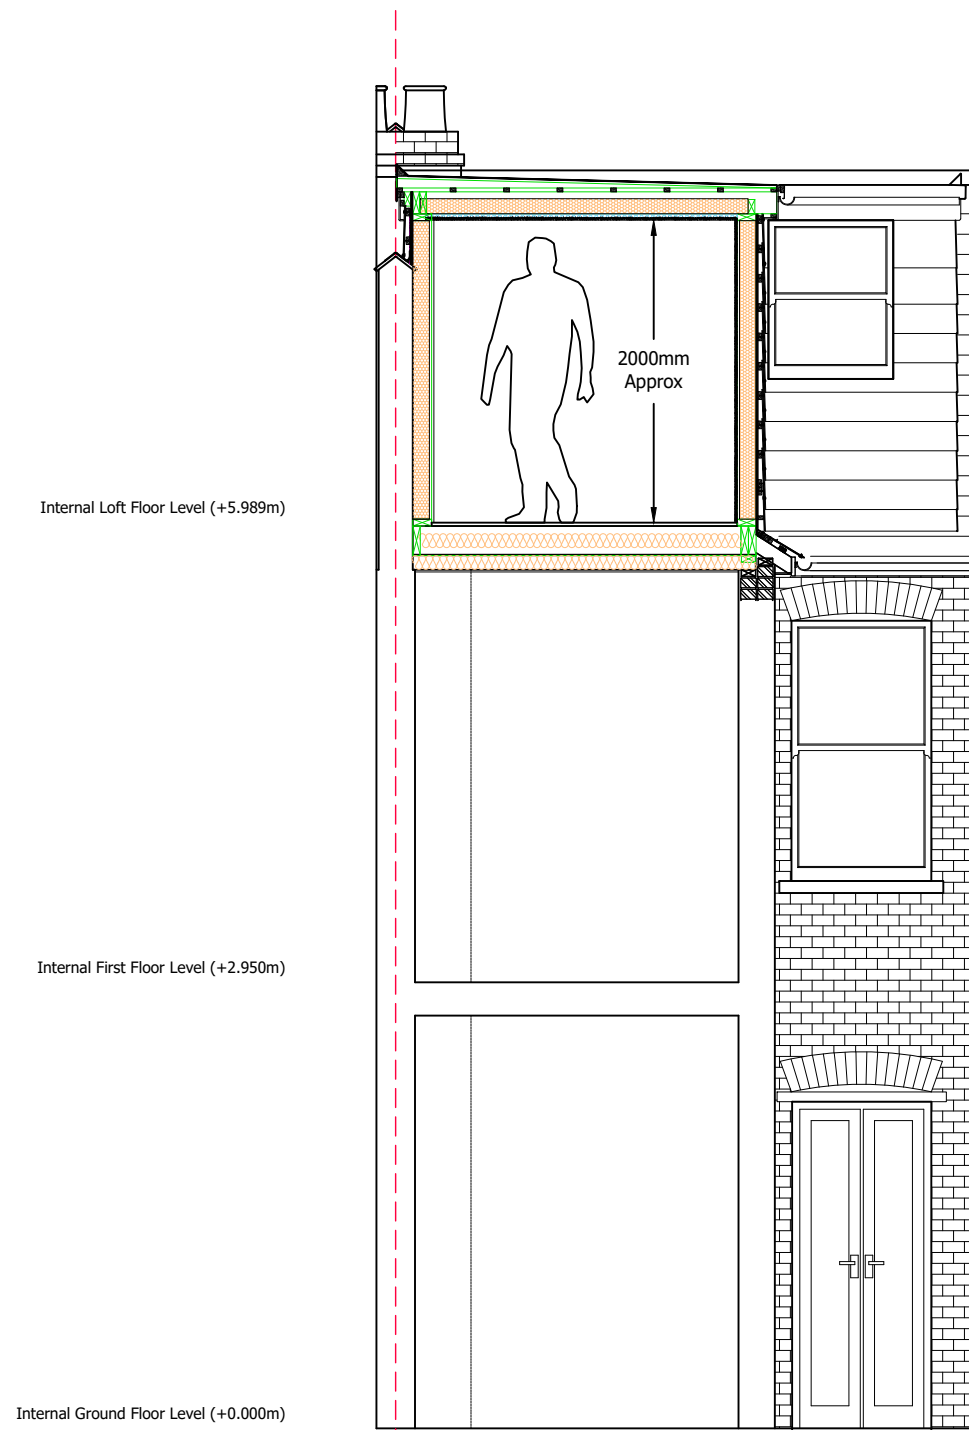

PROPOSED SECTION B-B

 

Client Name (s): Mr & Mrs Sample

Site Address: 1 Sample Road
Sample Town
SAM PLE

Local Authority: Kingston Upon Thames

Project Description: Loft Conversion

Drawing Title: Proposed Section B-B

Drawing Number: Drawing 10

Date issued: 00/00/2000

Revision: ----

Drawn by: JW


Scale: 1:50 @ A3



This drawing is the property of All About Lofts Ltd and as such is the subject of Intellectual Property Rights including copyright and design rights. You must not reproduce, copy, loan or submit this drawing to any other party without the written consent of All About Lofts Ltd.

Dimensions whether scaled or figured are for Planning & Building Control approvals only. The General Contractor is responsible for the verification of all dimensions on site and must inform All About Lofts Ltd of any discrepancies prior to the setting out or ordering of materials.

IT IS THE HOME OWNERS RESPONSIBILITY TO OBTAIN PARTY WALL, LINE OF JUNCTION OR NOTICE OF ADJACENT EXCAVATION AGREEMENTS.

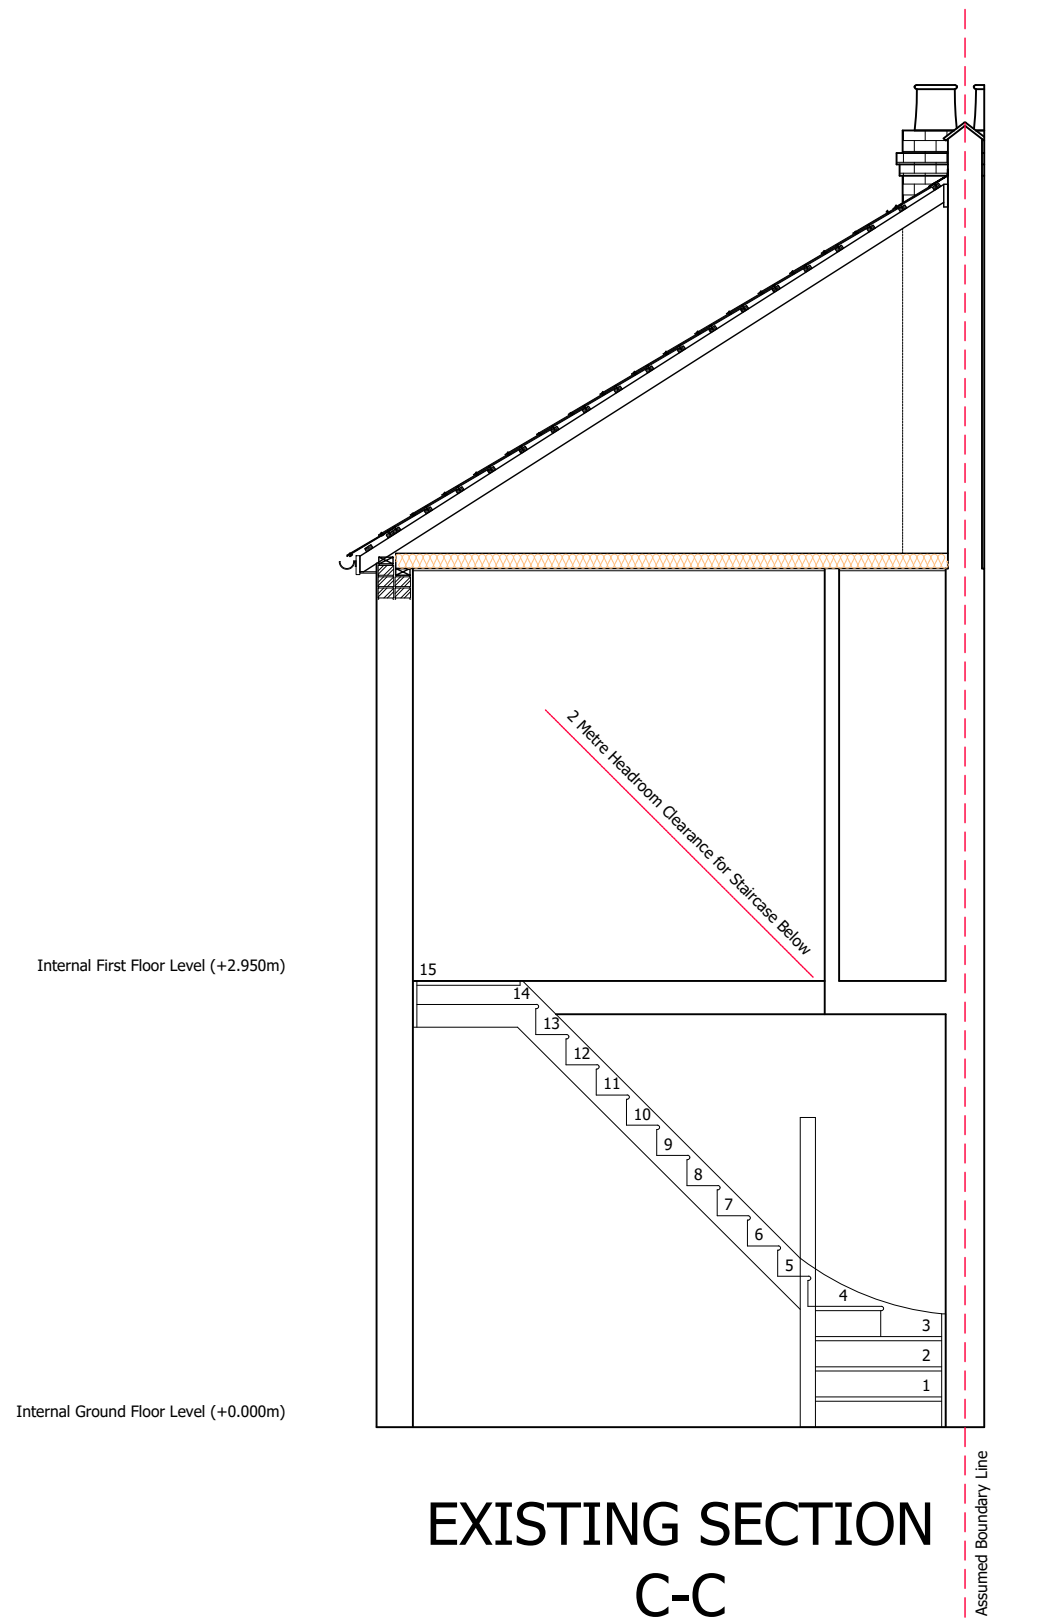

Client Name (s): Mr & Mrs Sample

Site Address: 1 Sample Road
Sample Town
SAM PLE

Local Authority: Kingston Upon Thames

Project Description: Loft Conversion

Drawing Title: Existing Section C-C

Drawing Number: Drawing 11

Date issued: 00/00/2000

Revision: ----

Drawn by: JW

Scale: 1:50 @ A3


Planning Issue Drawings

© Copyright All About Lofts Ltd.


This drawing is the property of All About Lofts Ltd and as such is the subject of Intellectual Property Rights including copyright and design rights. You must not reproduce, copy, loan or submit this drawing to any other party without the written consent of All About Lofts Ltd.

Dimensions whether scaled or figured are for Planning & Building Control approvals only. The General Contractor is responsible for the verification of all dimensions on site and must inform All About Lofts Ltd of any discrepancies prior to the setting out or ordering of materials.

IT IS THE HOME OWNERS RESPONSIBILITY TO OBTAIN PARTY WALL, LINE OF JUNCTION OR NOTICE OF ADJACENT EXCAVATION AGREEMENTS.

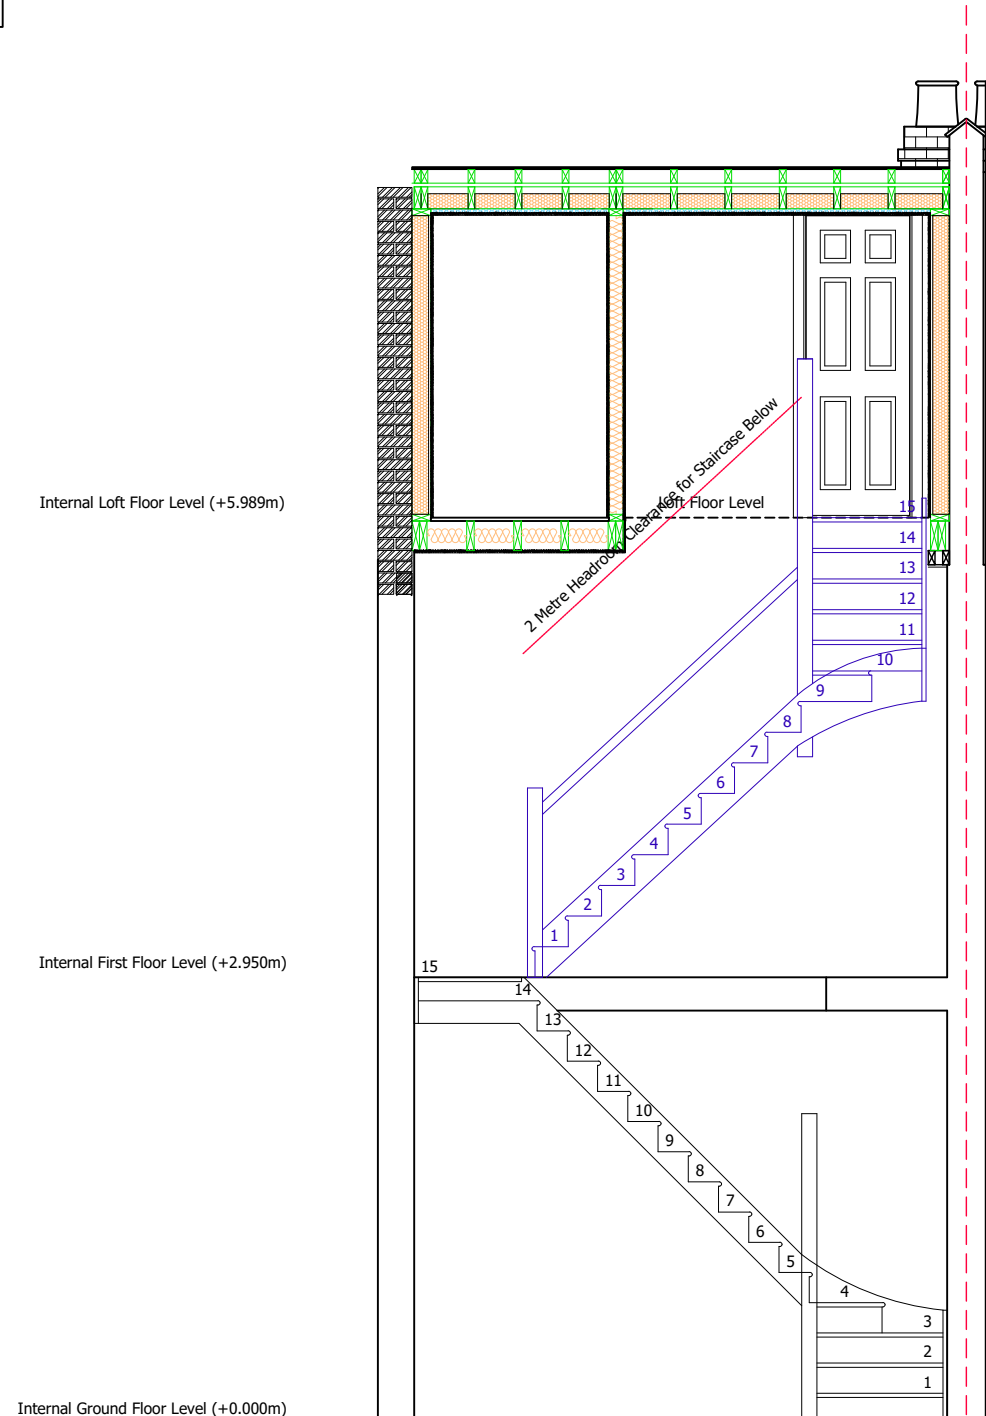

PROPOSED SECTION C-C

 

Client Name (s): Mr & Mrs Sample

Local Authority: Kingston Upon Thames

Drawing Number: Drawing 12

Revision: ----

Site Address: 1 Sample Road
Sample Town
SAM PLE

Project Description: Loft Conversion

Date issued: 00/00/2000

Drawn by: JW

Drawing Title: Existing Section C-C

Scale: 1:50 @ A3

